





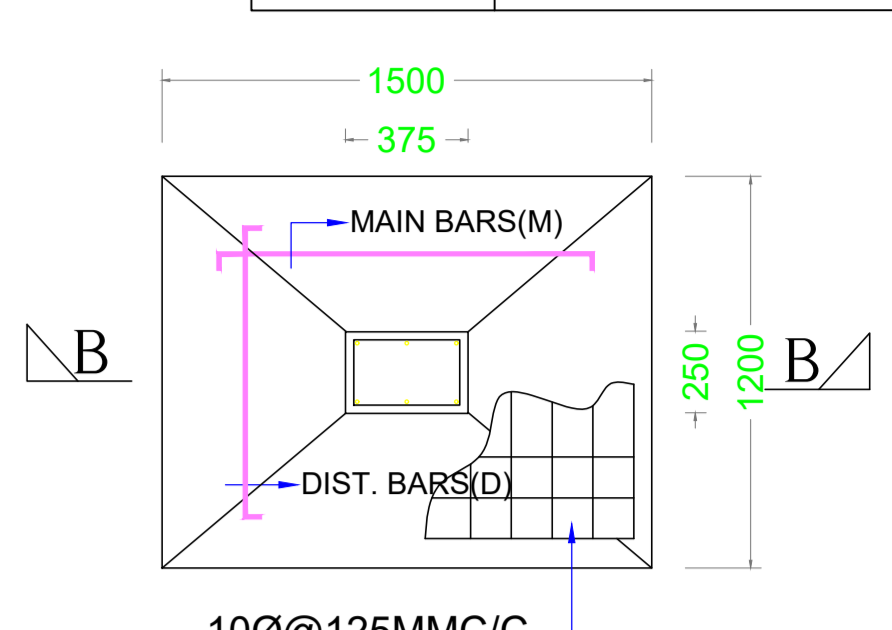


SECTION-(B-B)

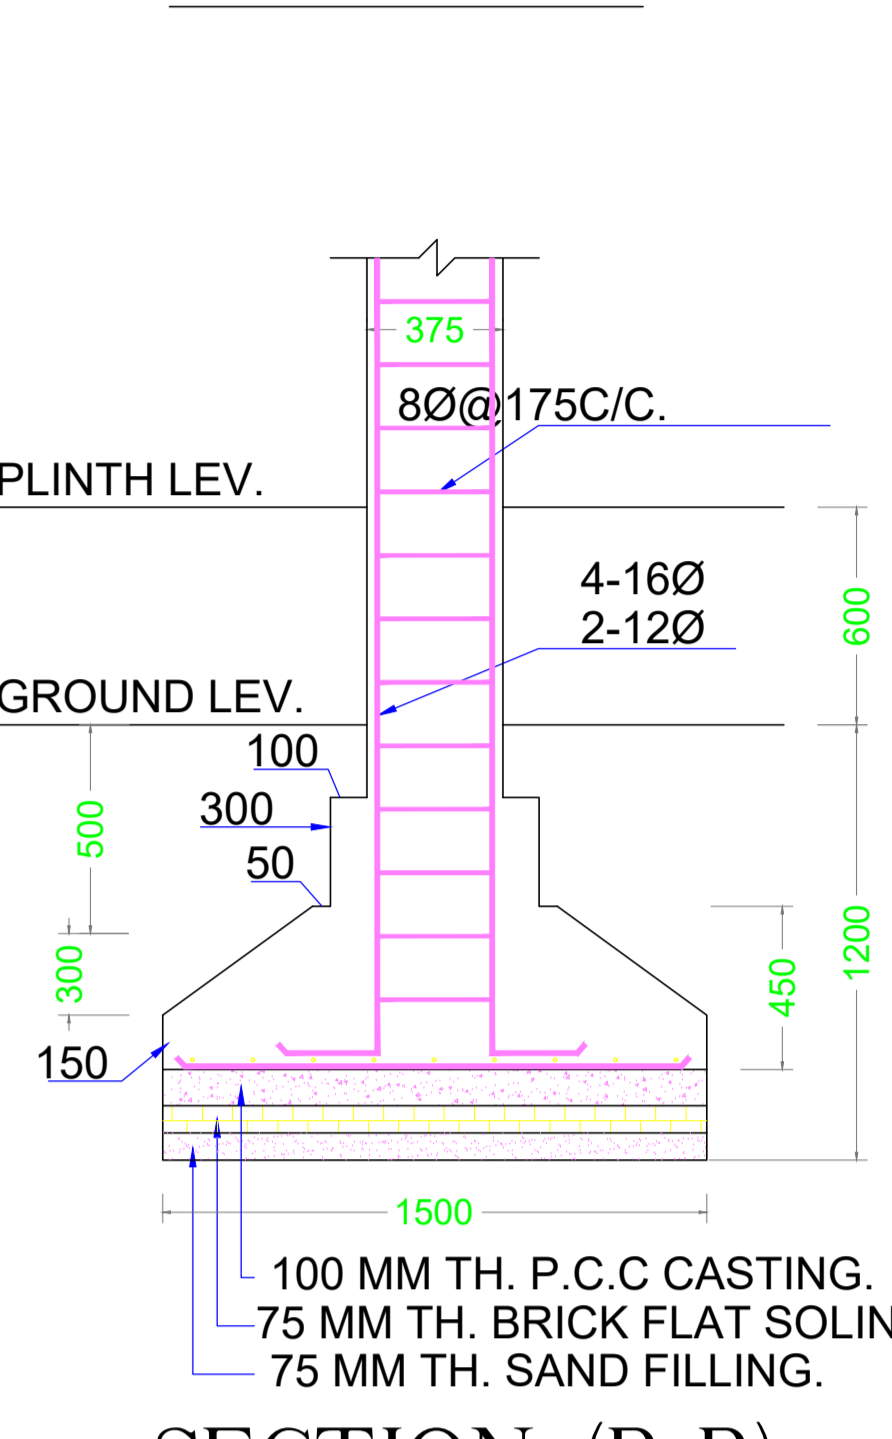


SECTION-(B-B)

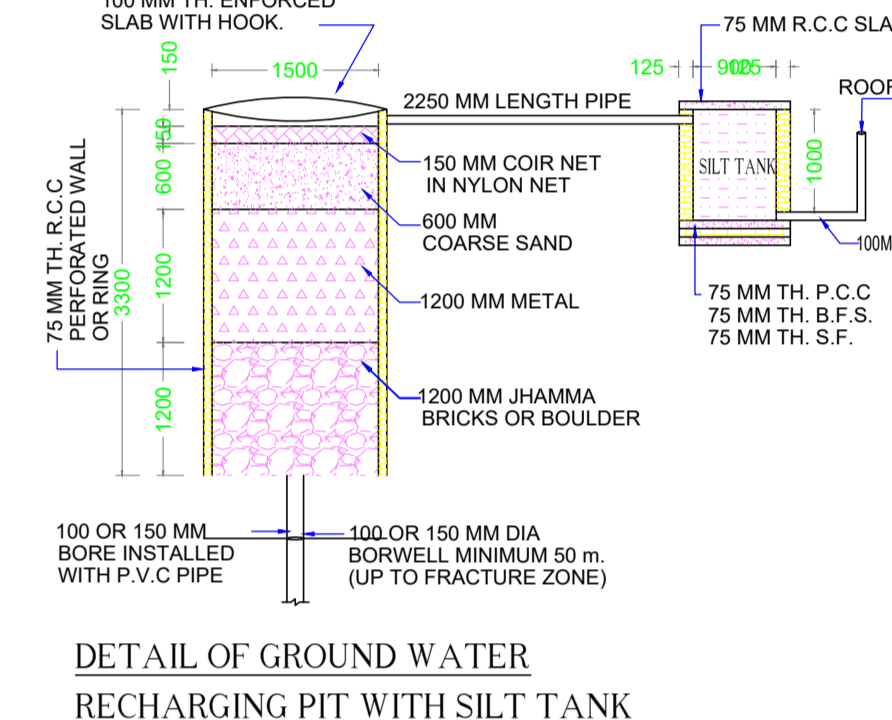


SECTION OF DRAIN

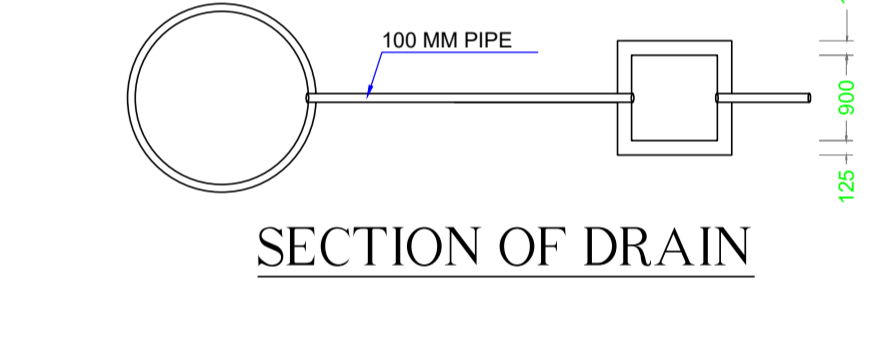


SOAK PIT PLAN

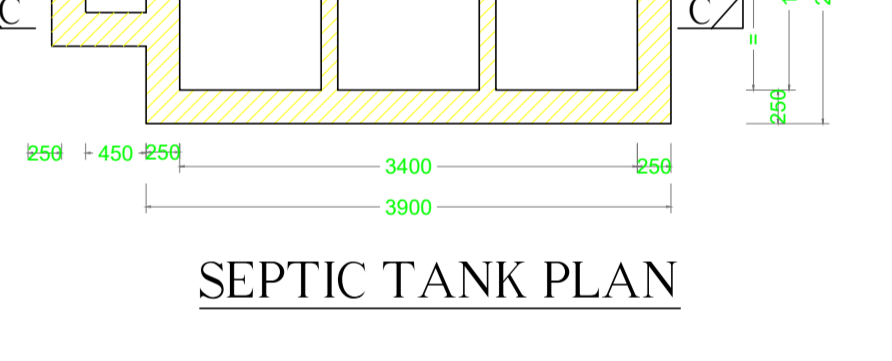








SEPTIC TANK PLAN

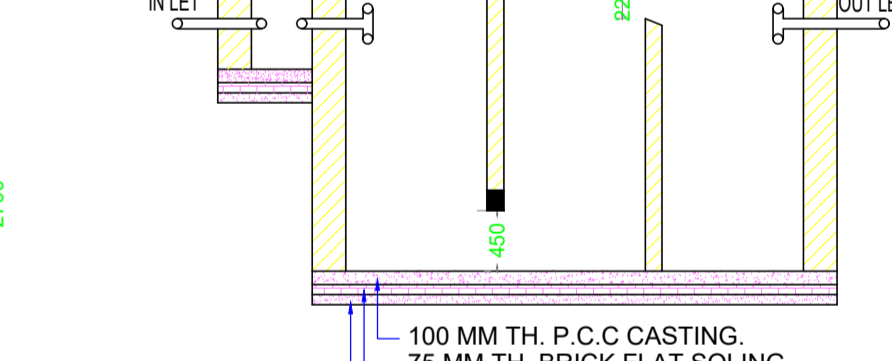

SECTION-(D-D)

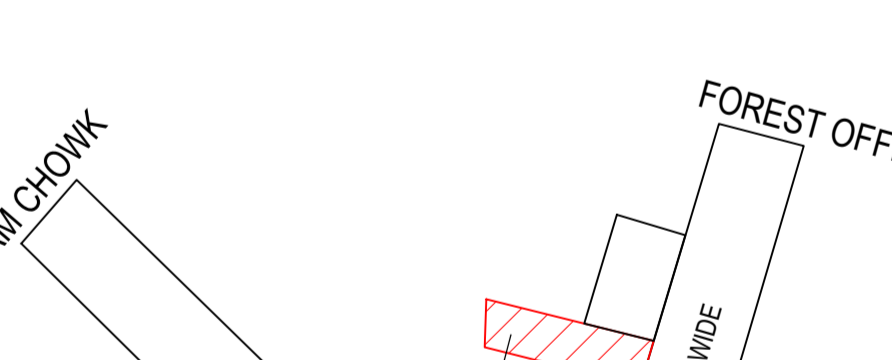

SECTION-(C-C)

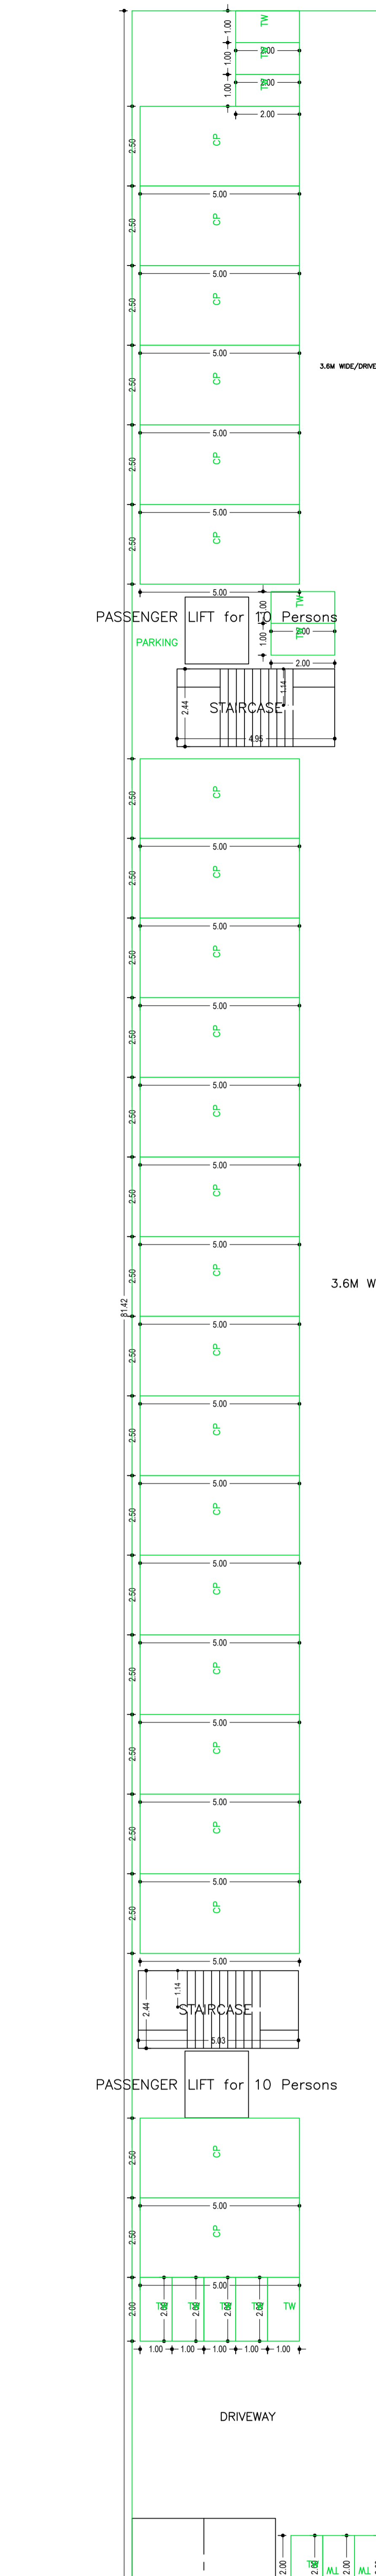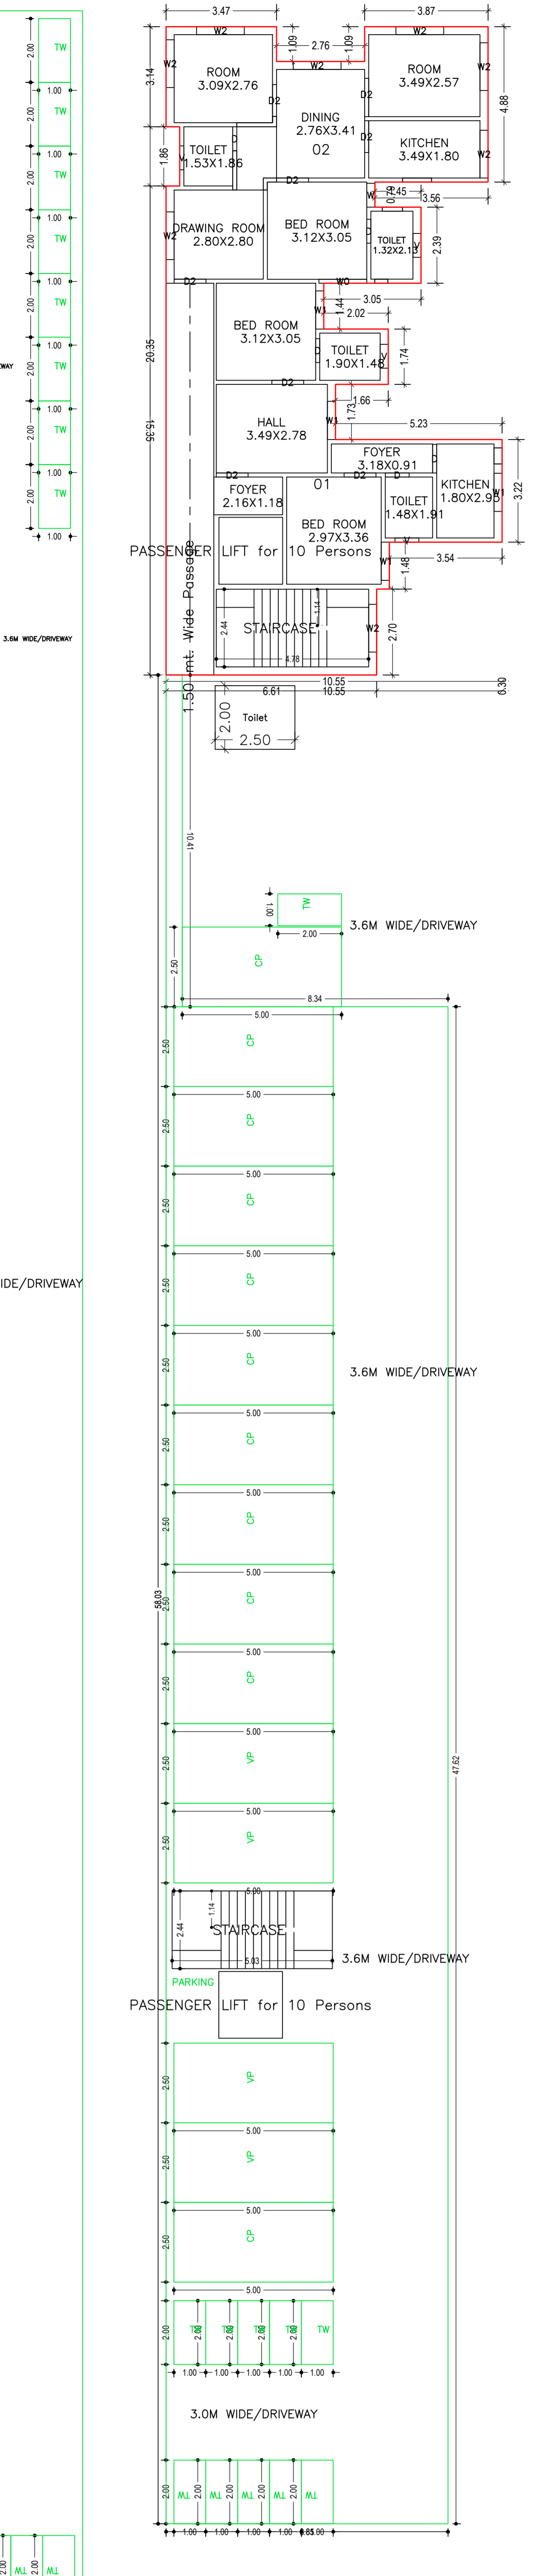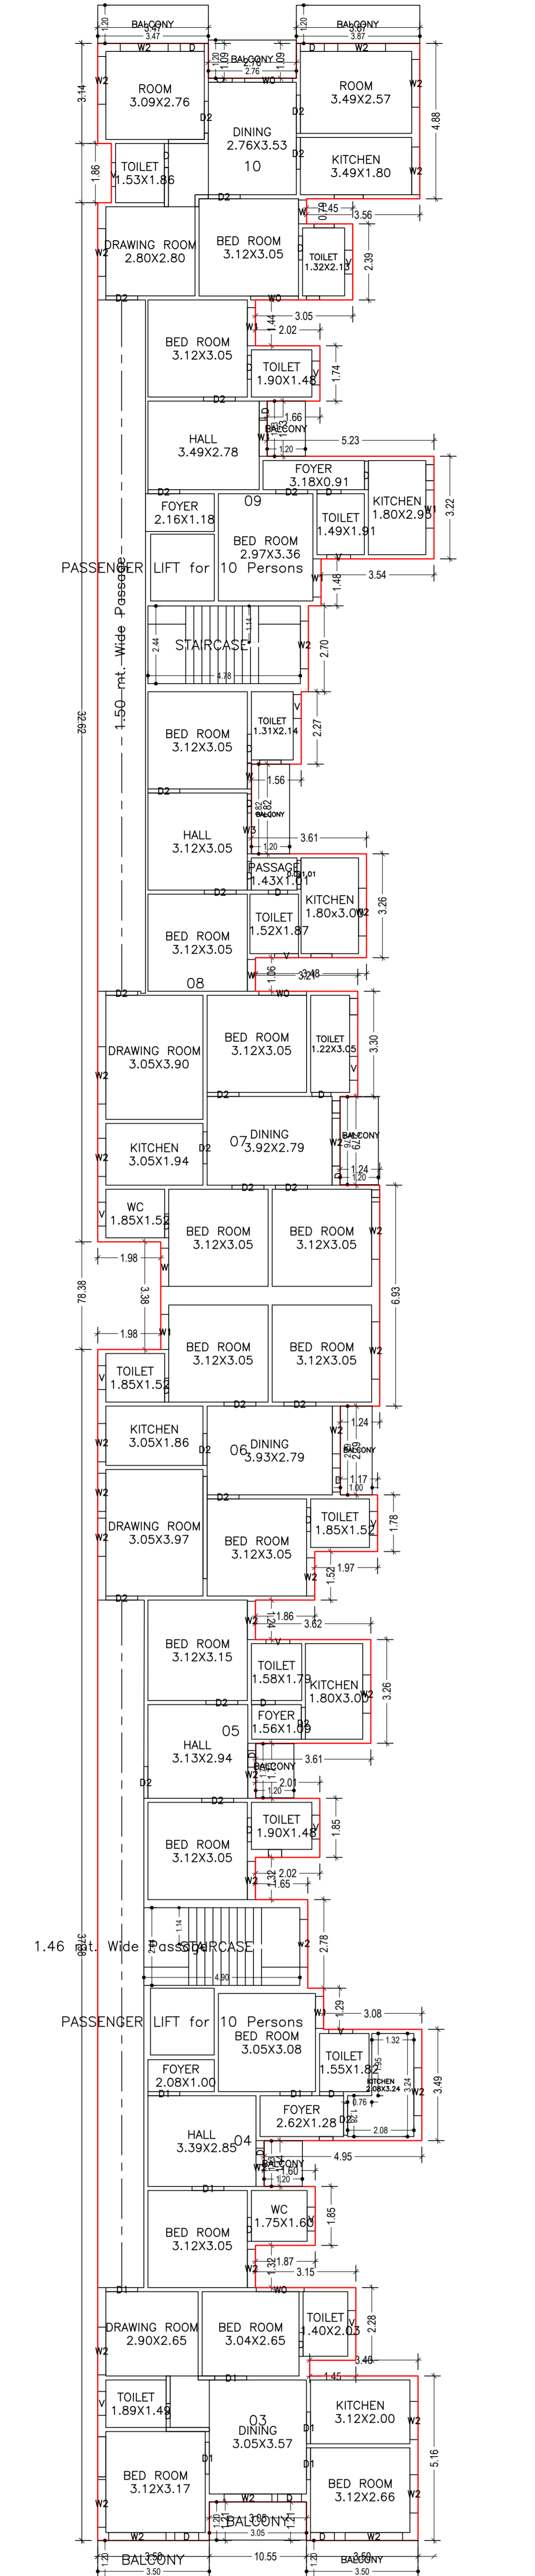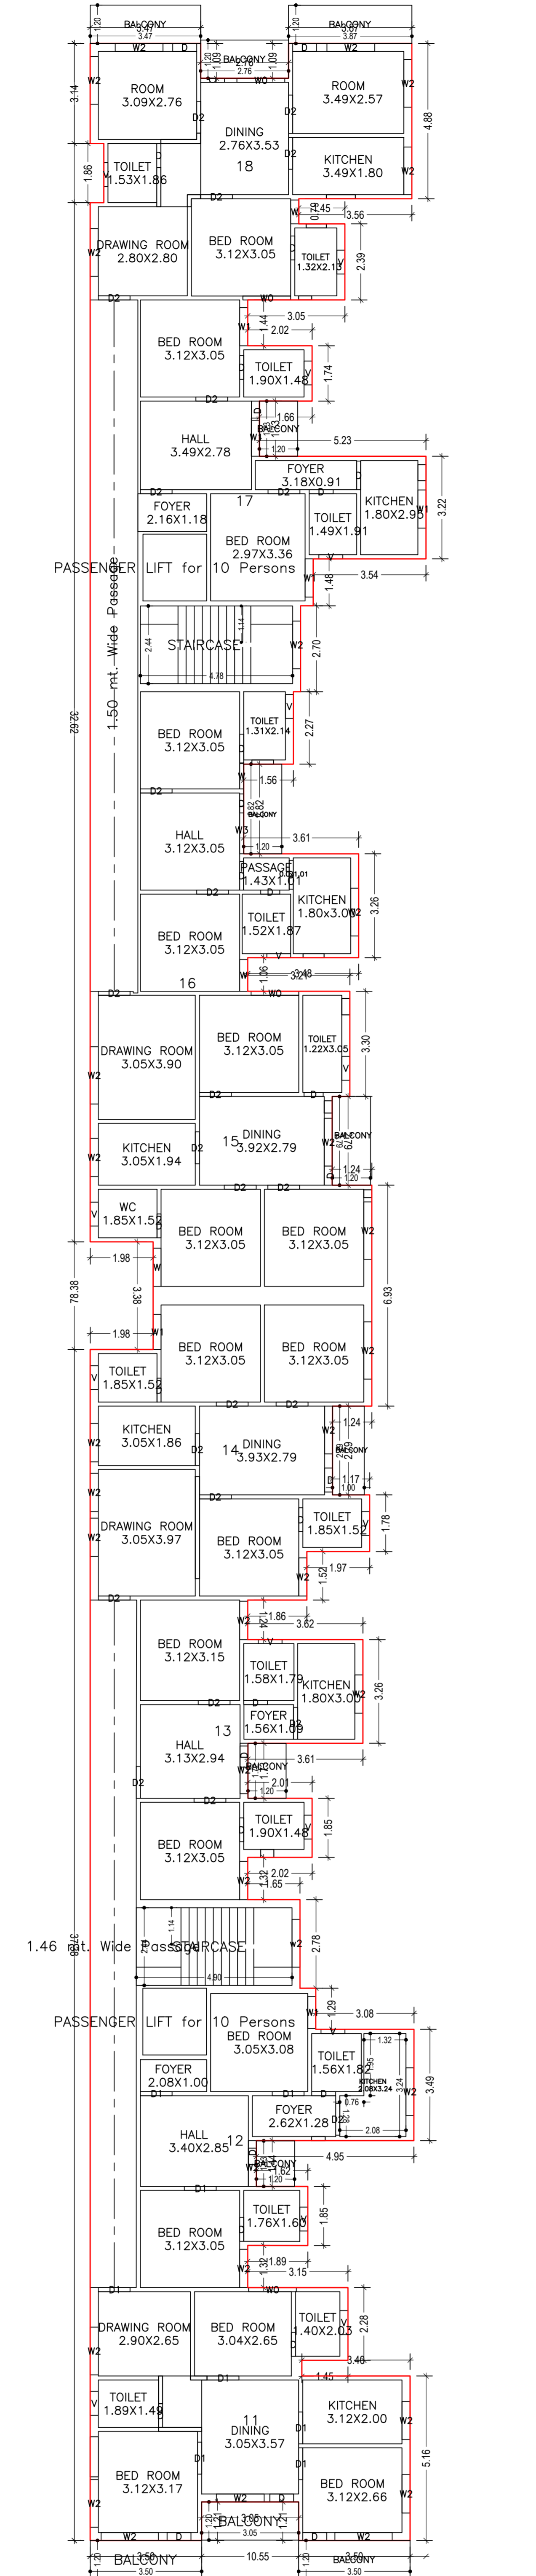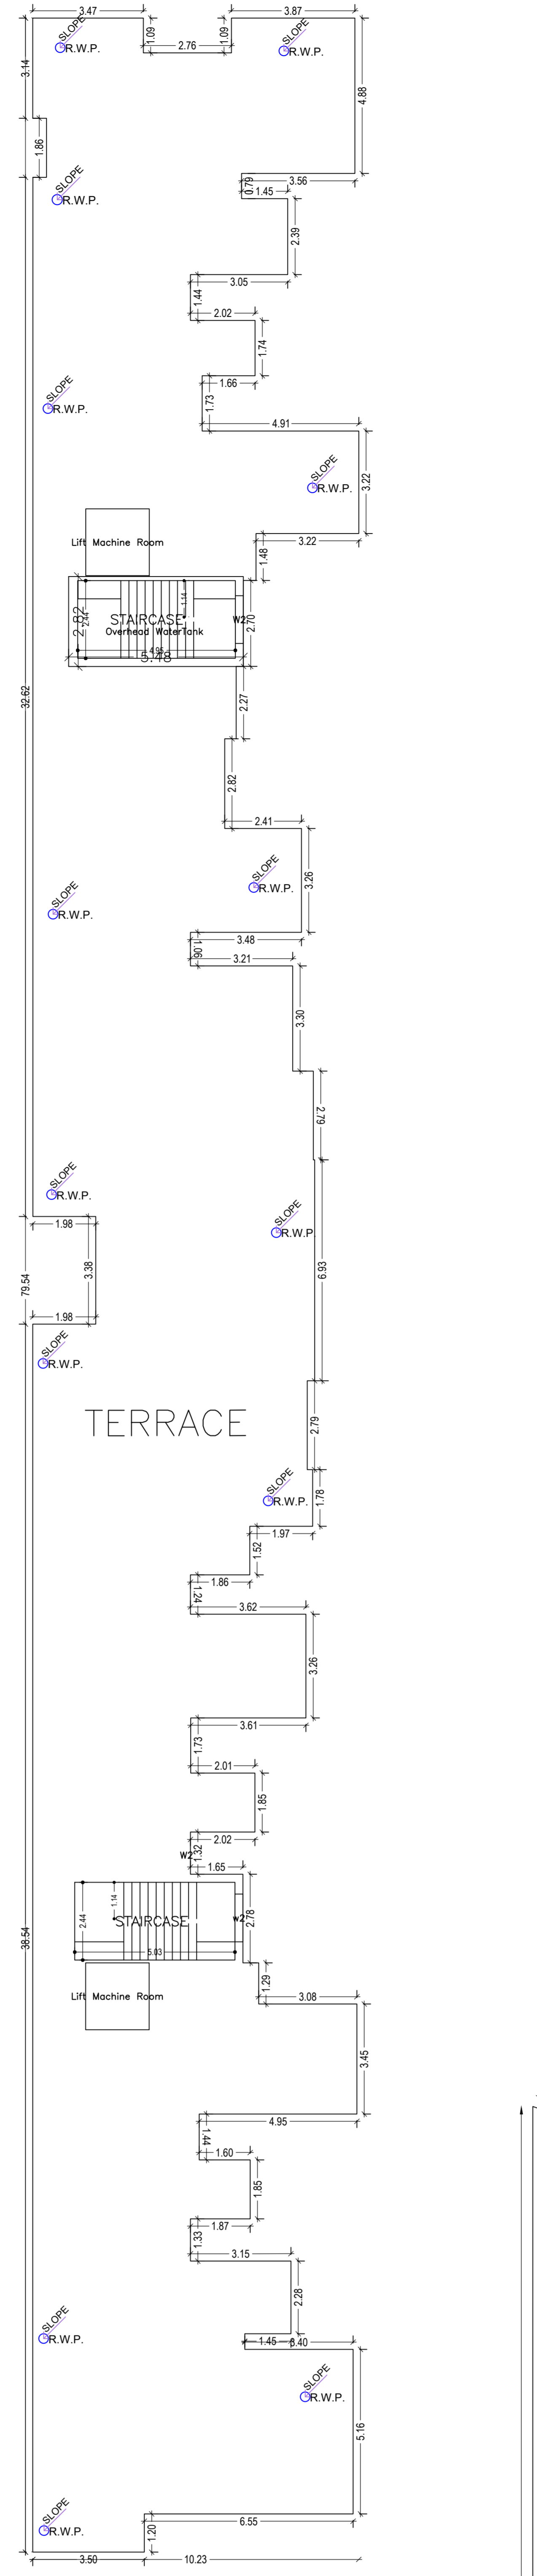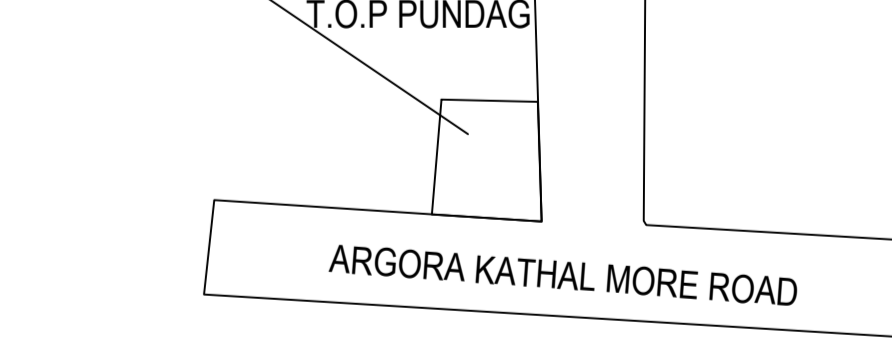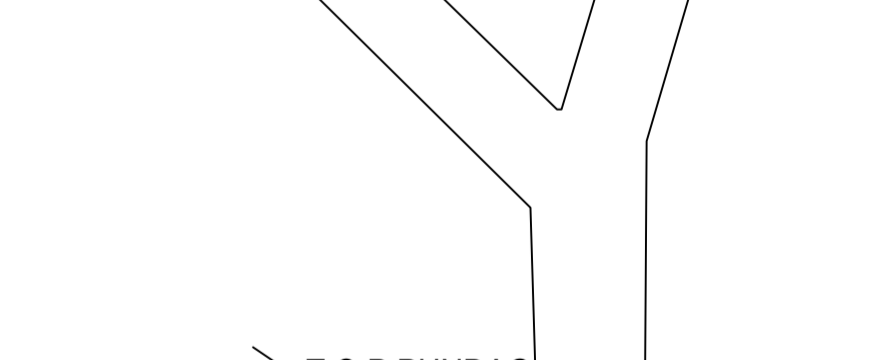

13.00 mt. long 1.85 mt. High 4.50 mt. Wide Natural Slope

Building -A (A1)








DATE	04-01-2024
SHEET NO	3
Proposed Basic Information	
Use	Residential
Sub Use	Residential-Flat/Apartment

TEP NAME AND SIGNATURE	STRUCTURAL ENGINEER NAME AND SIGNATURE	BUILDER NAME AND SIGNATURE	DIGITAL SIGNATURE
DHARMENDRA KUMAR MNP/CA/001/2017			