

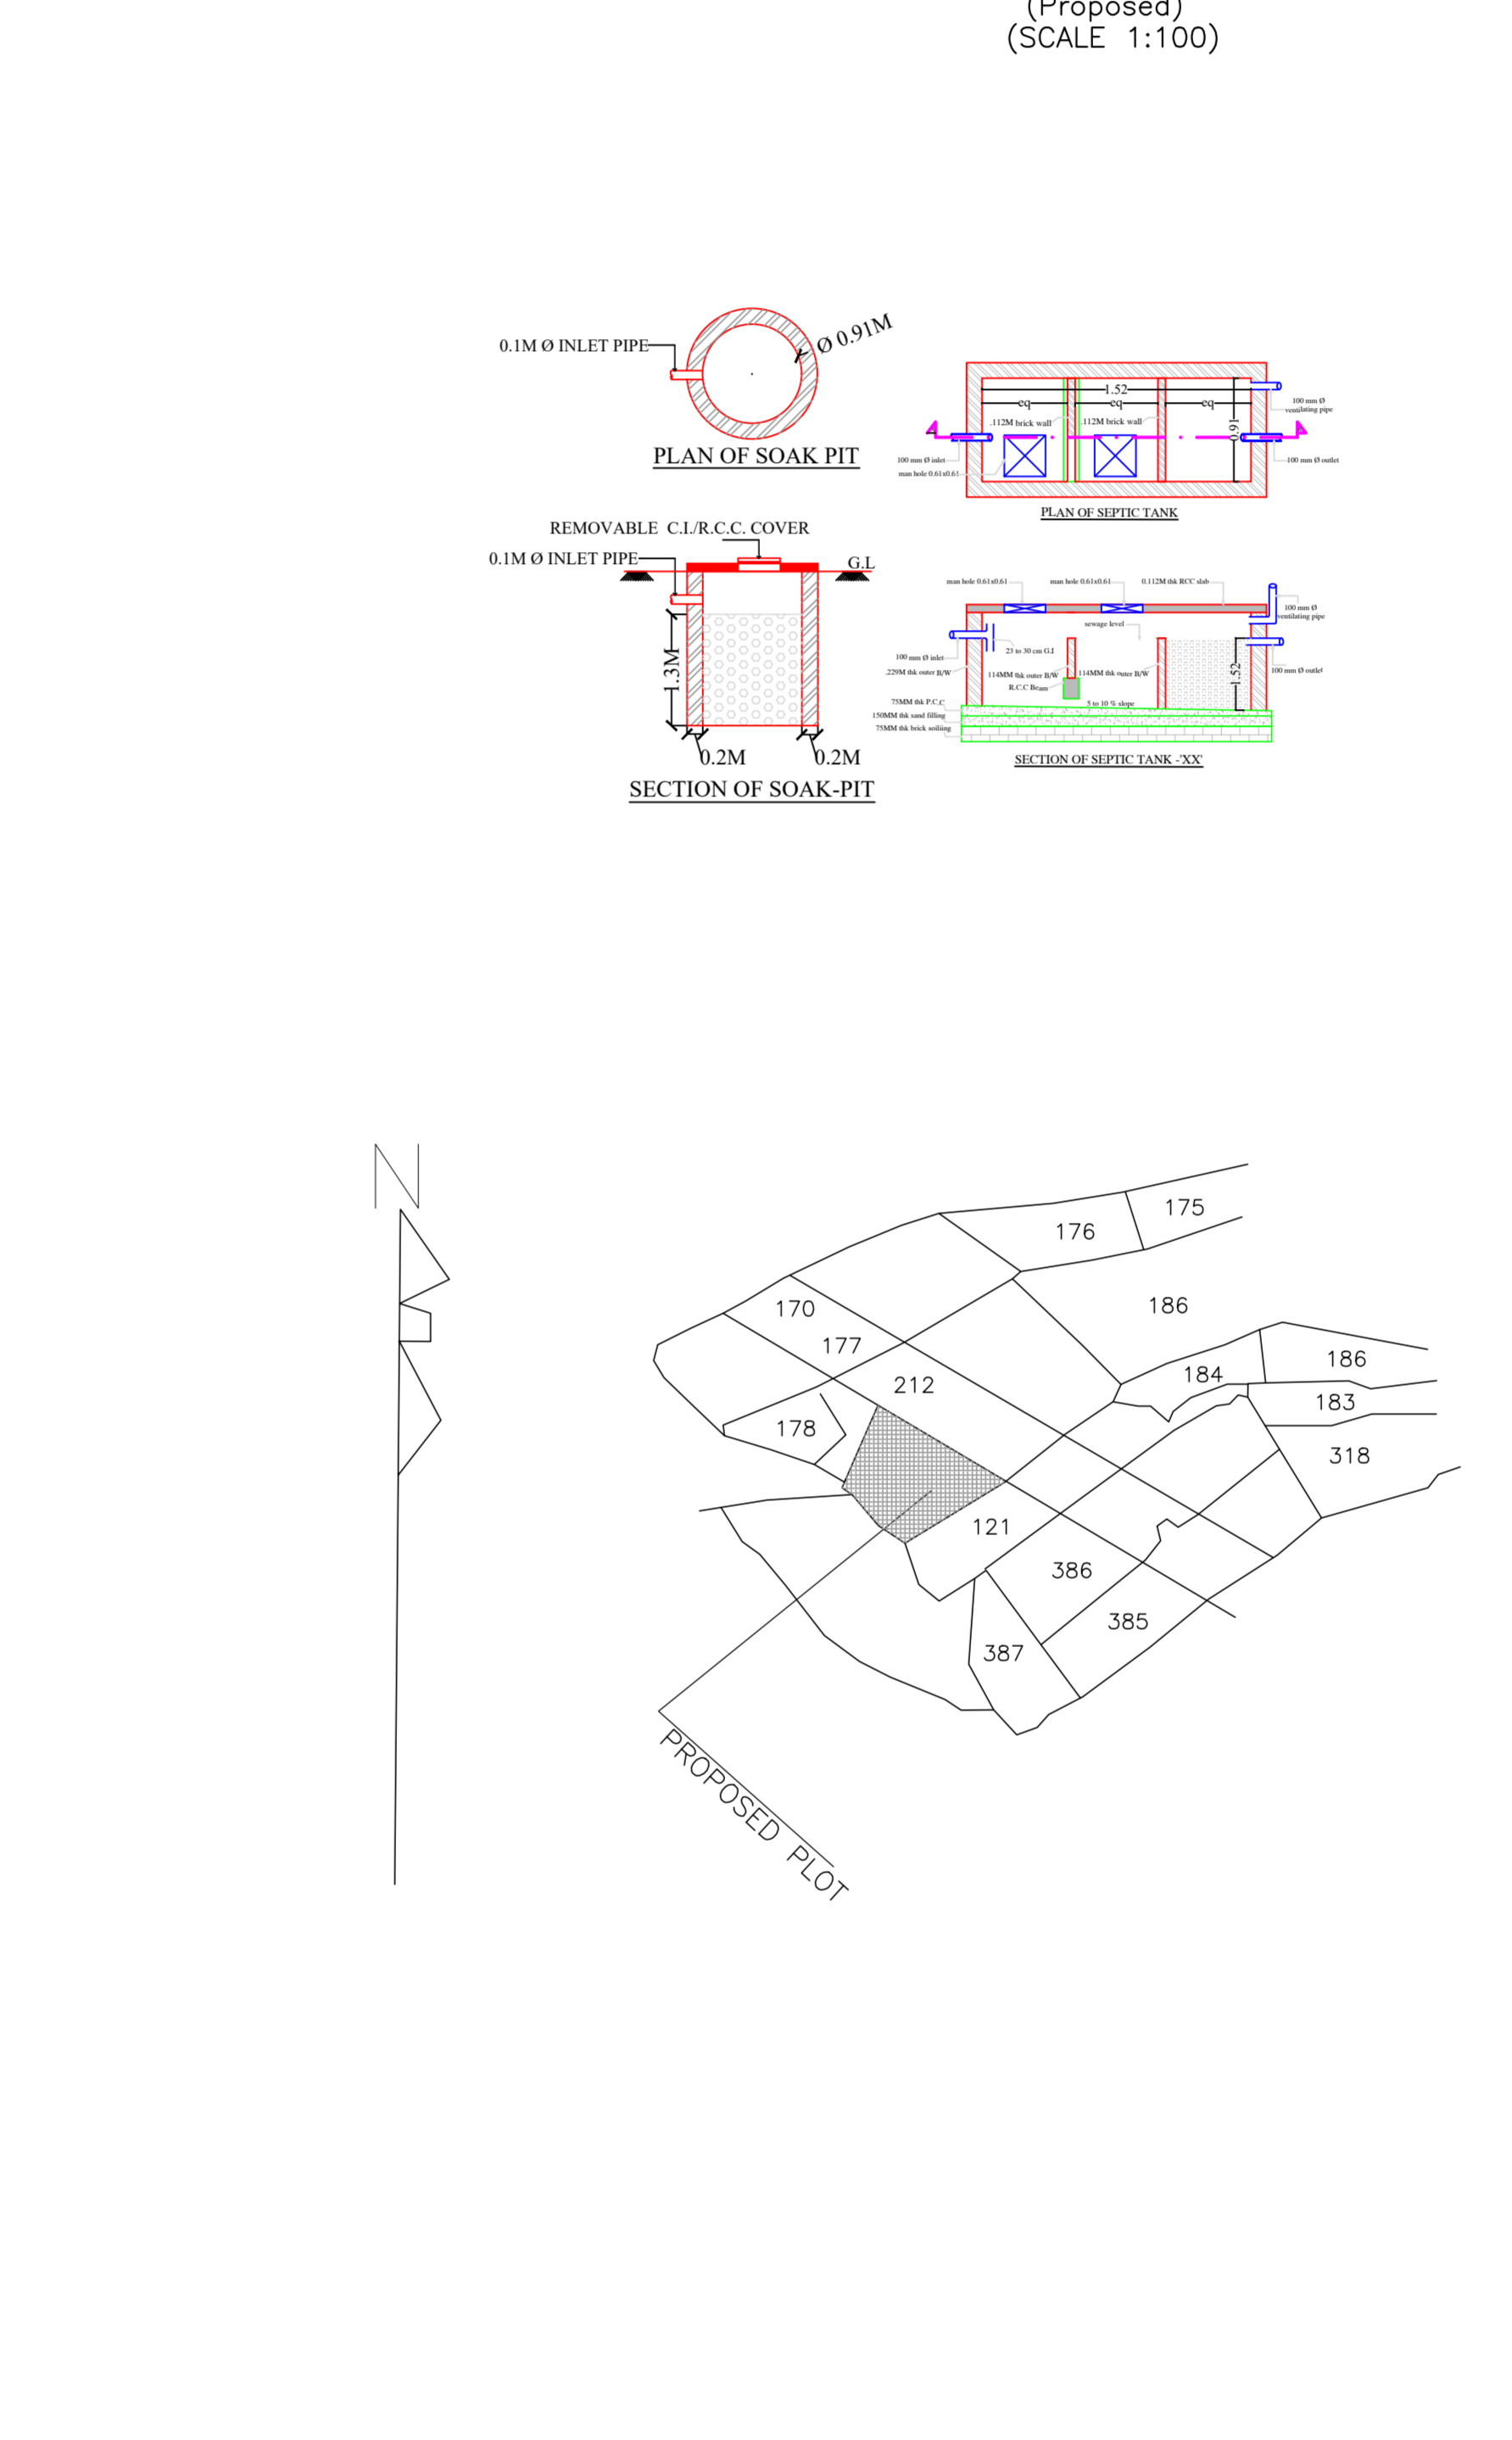
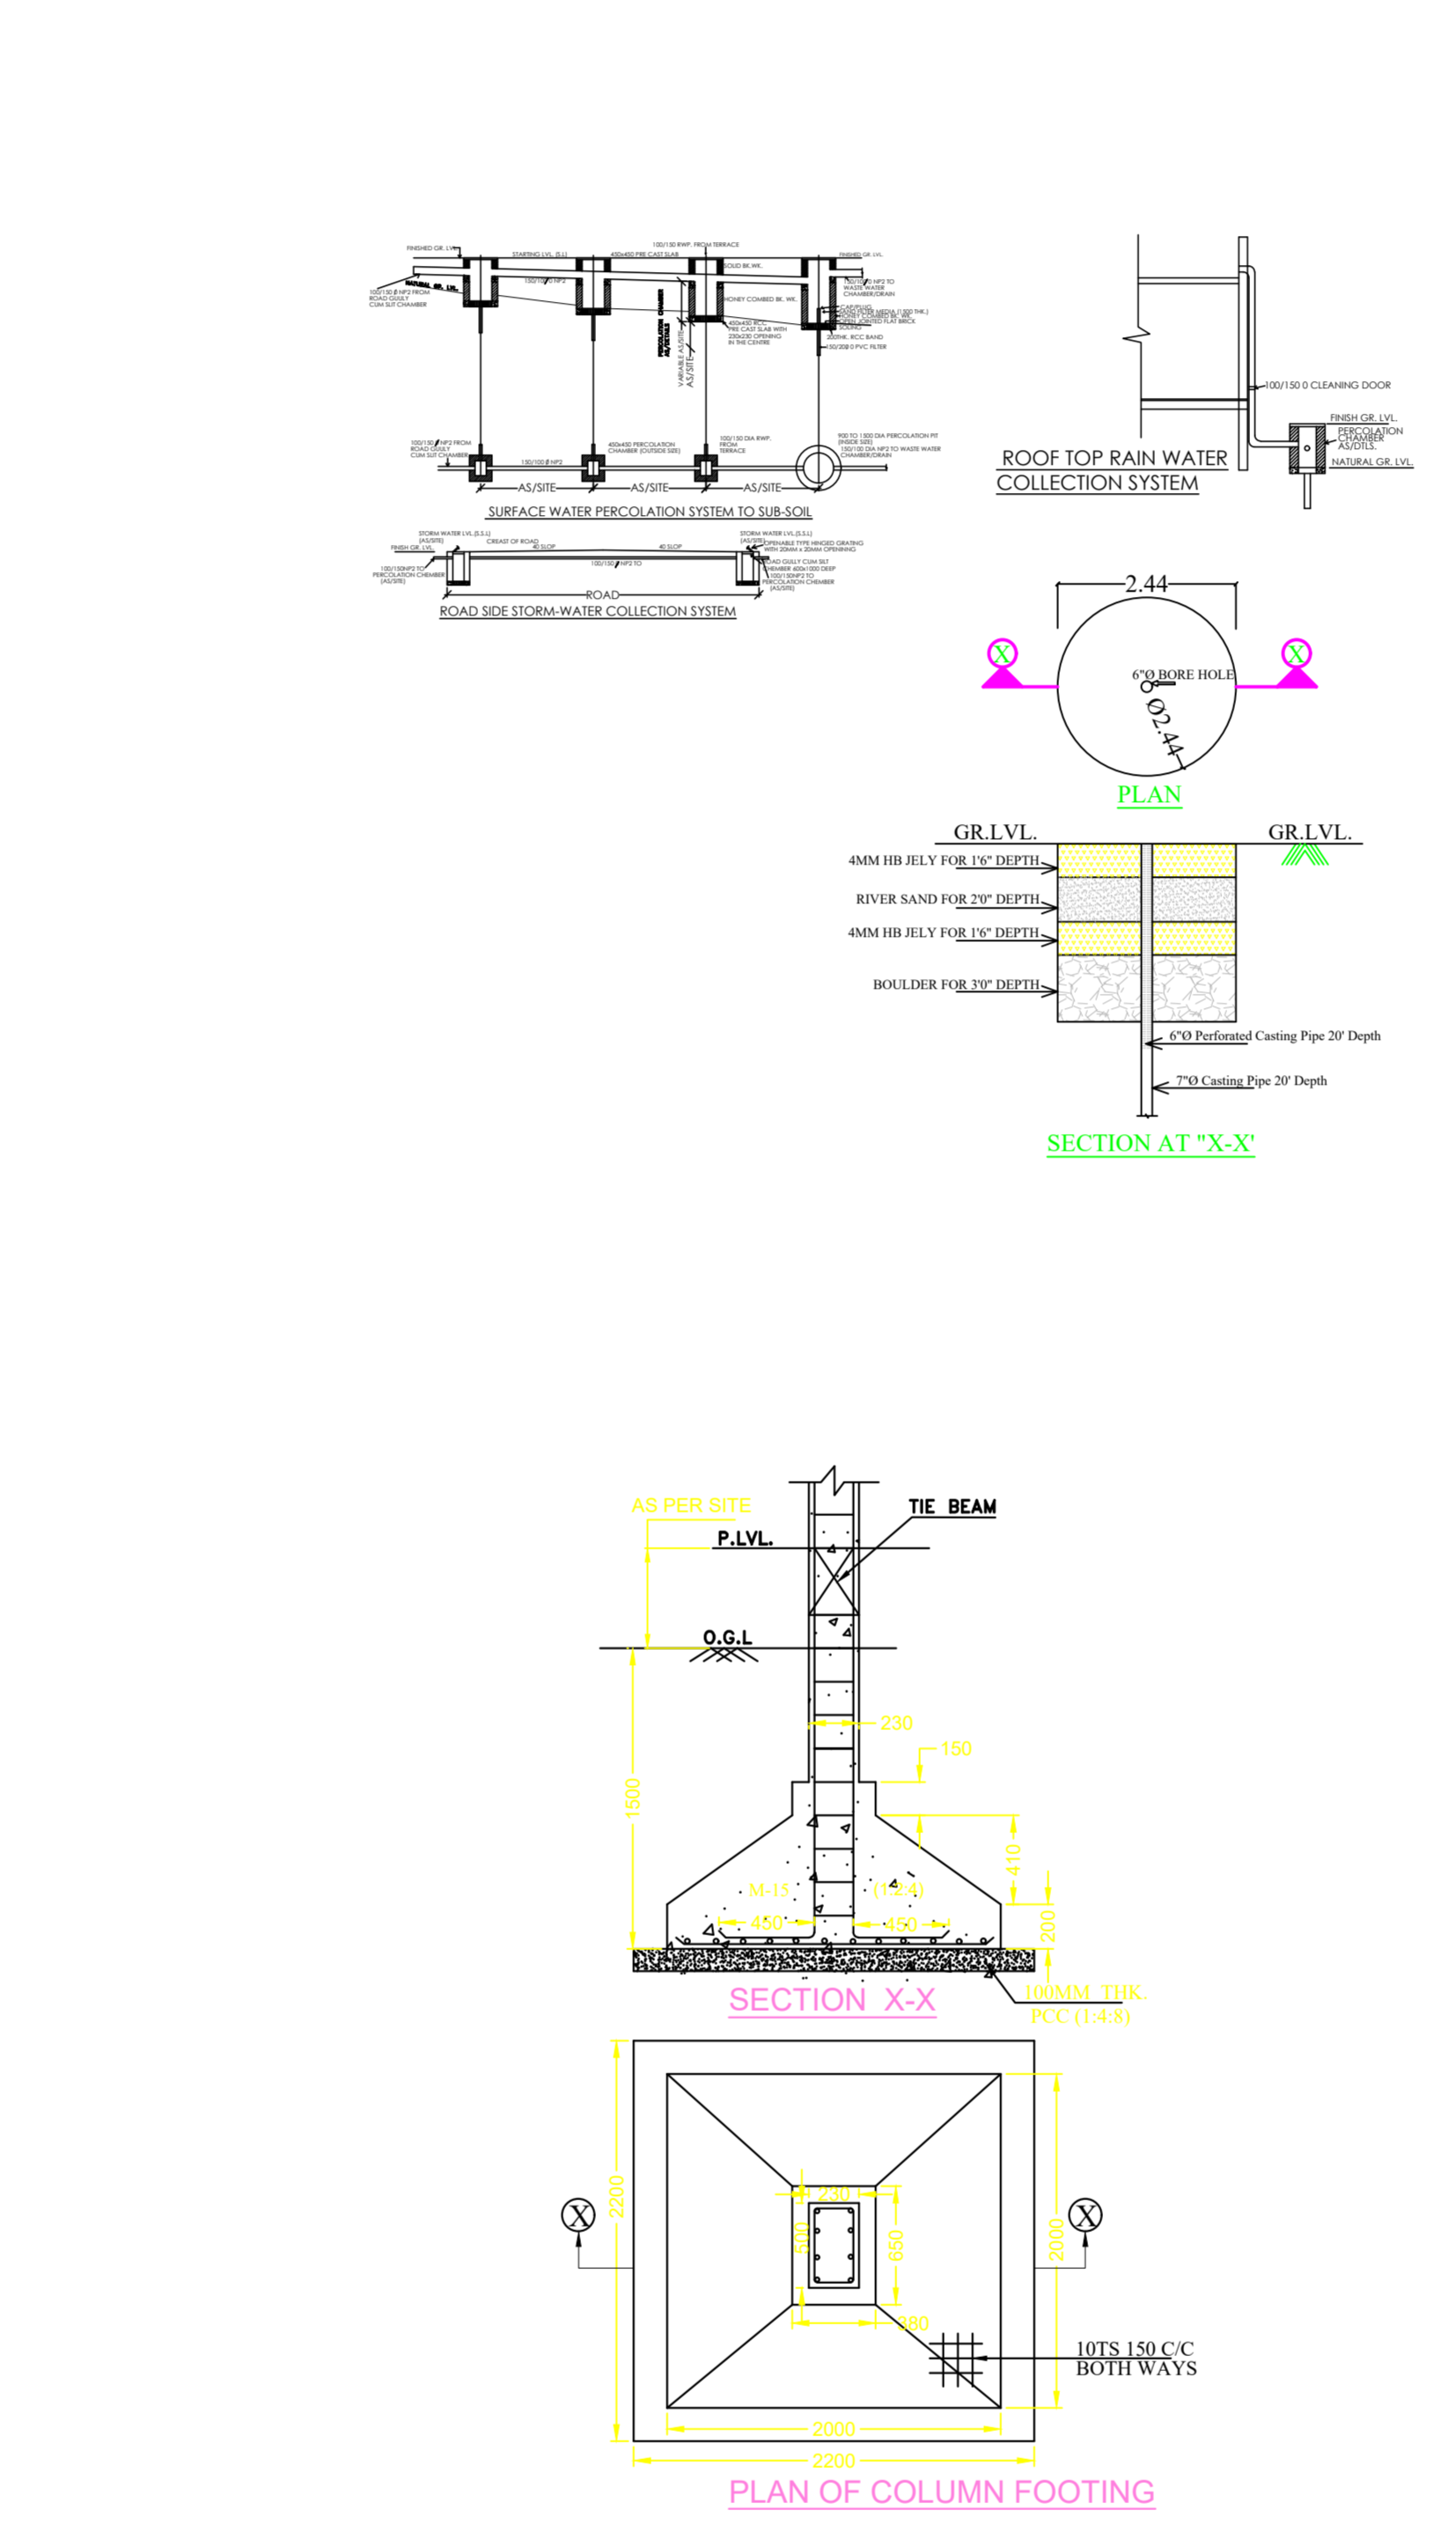
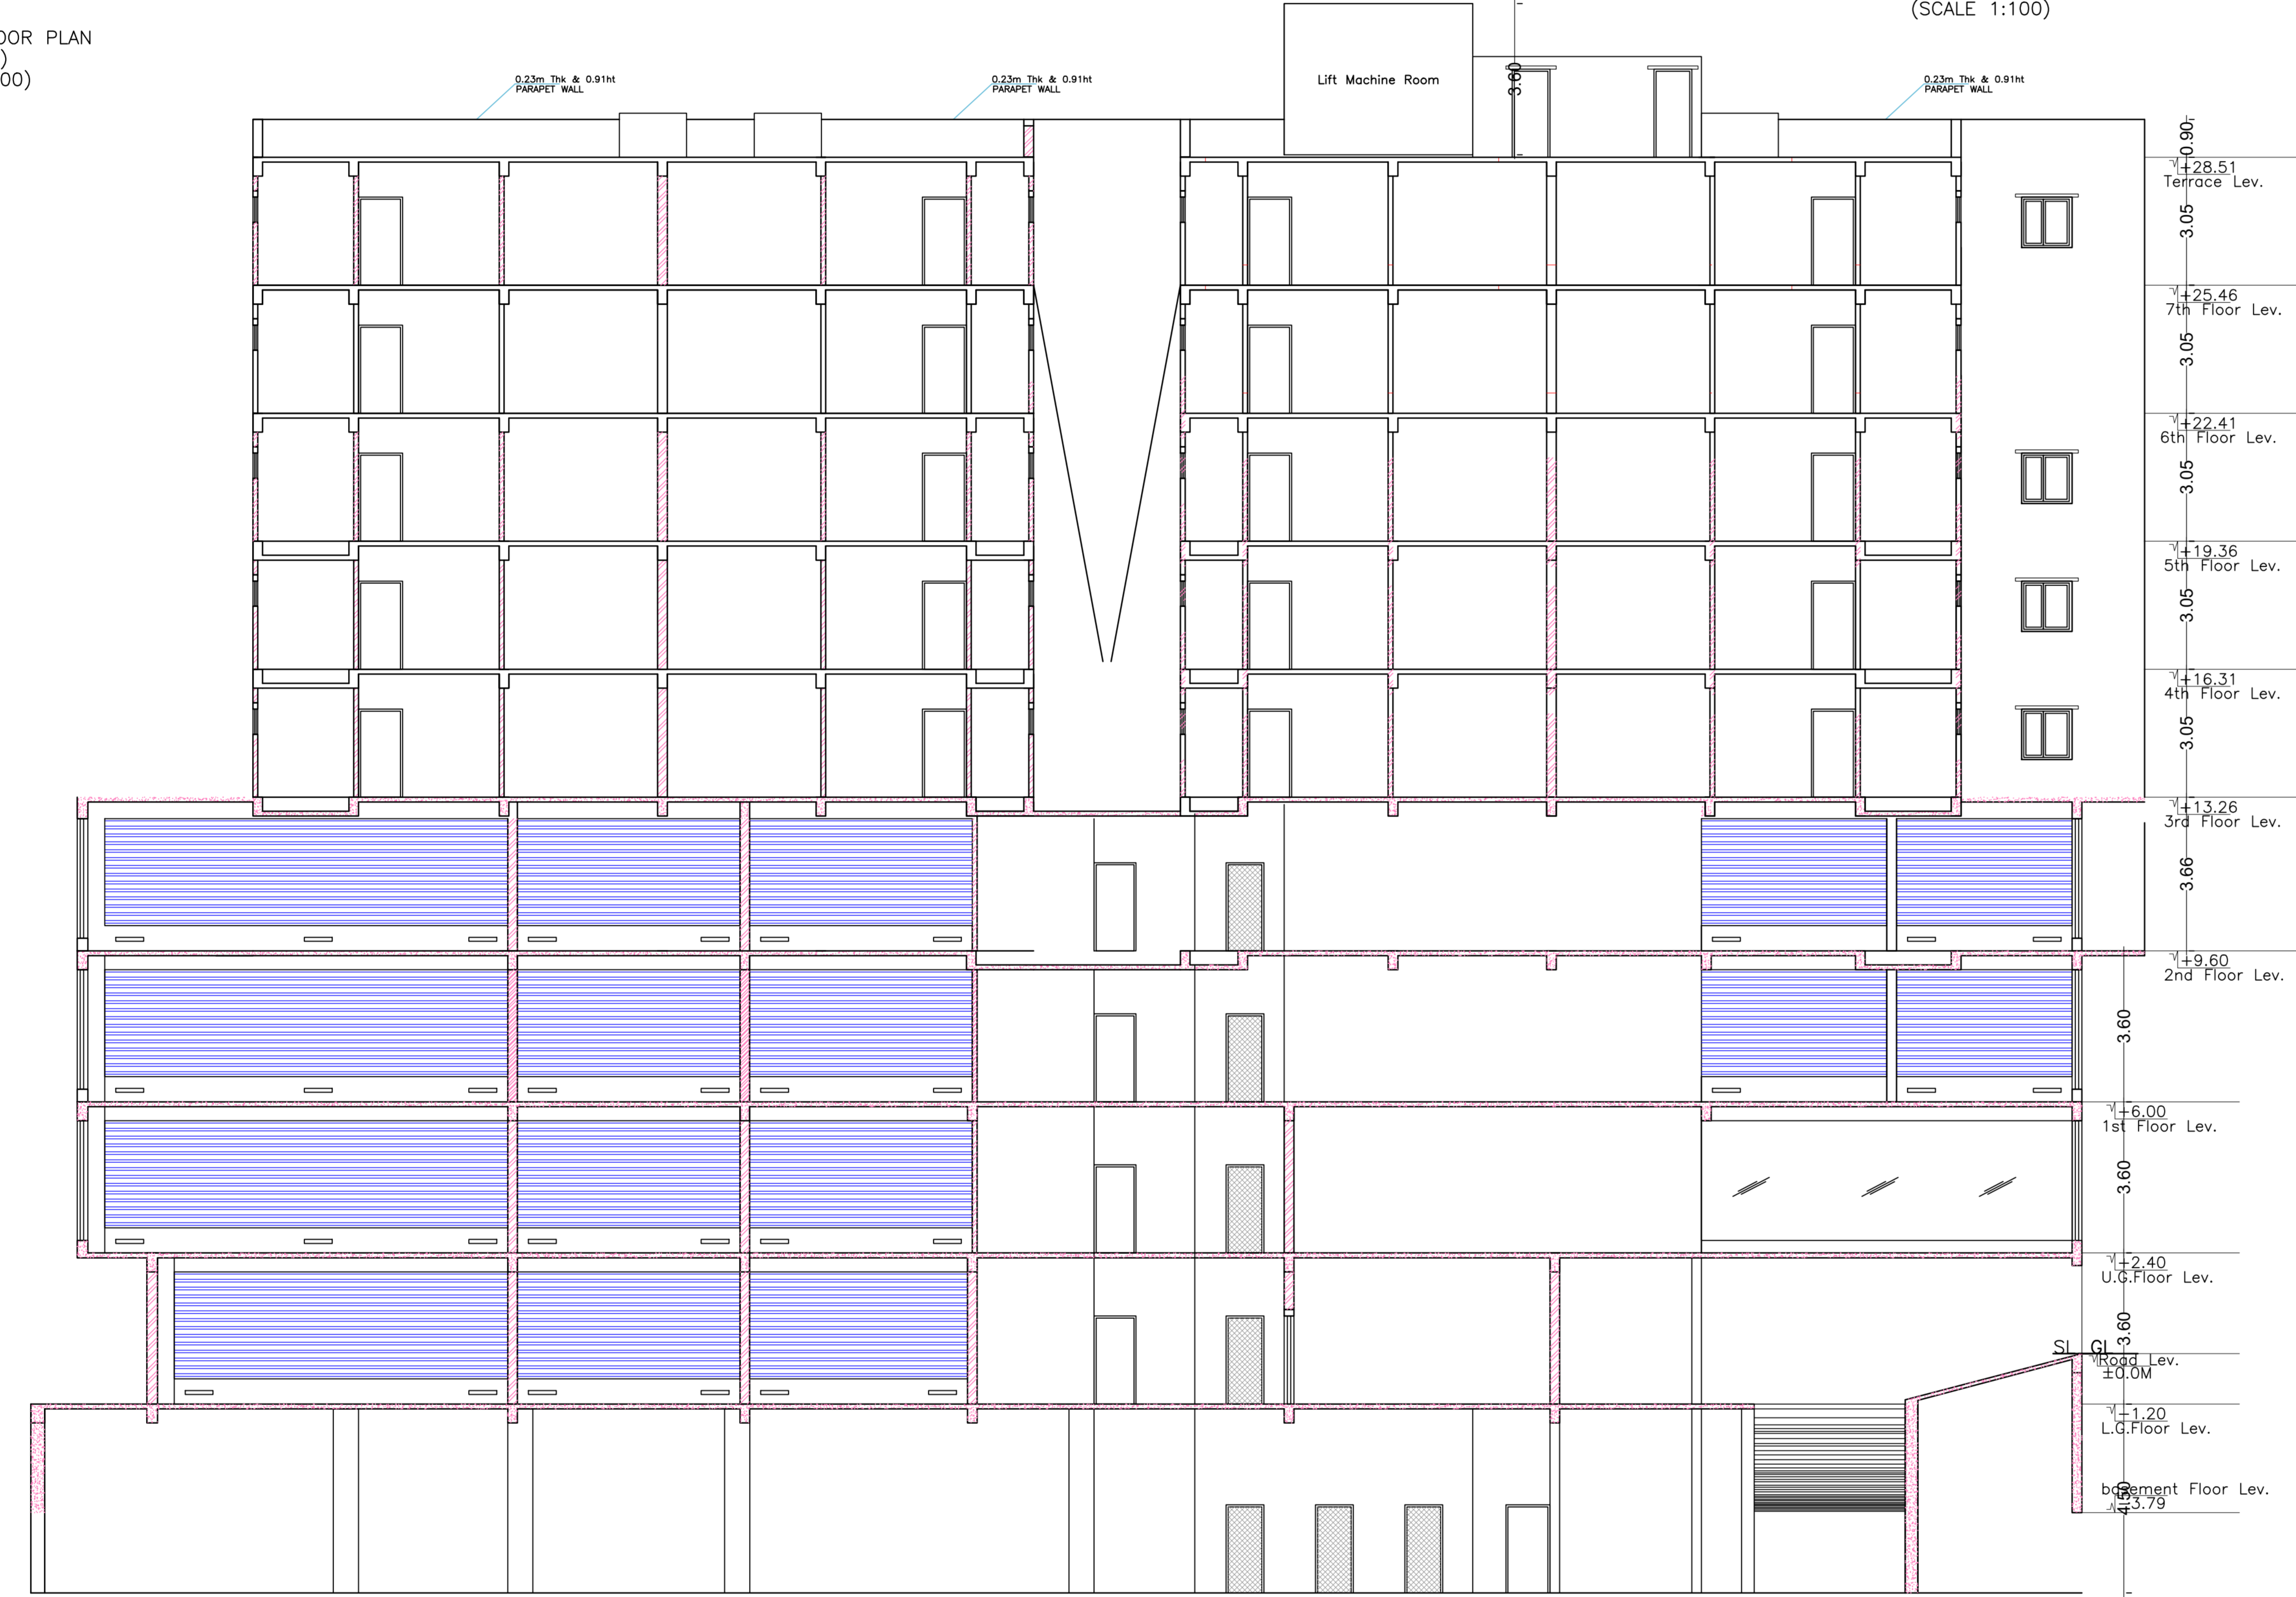
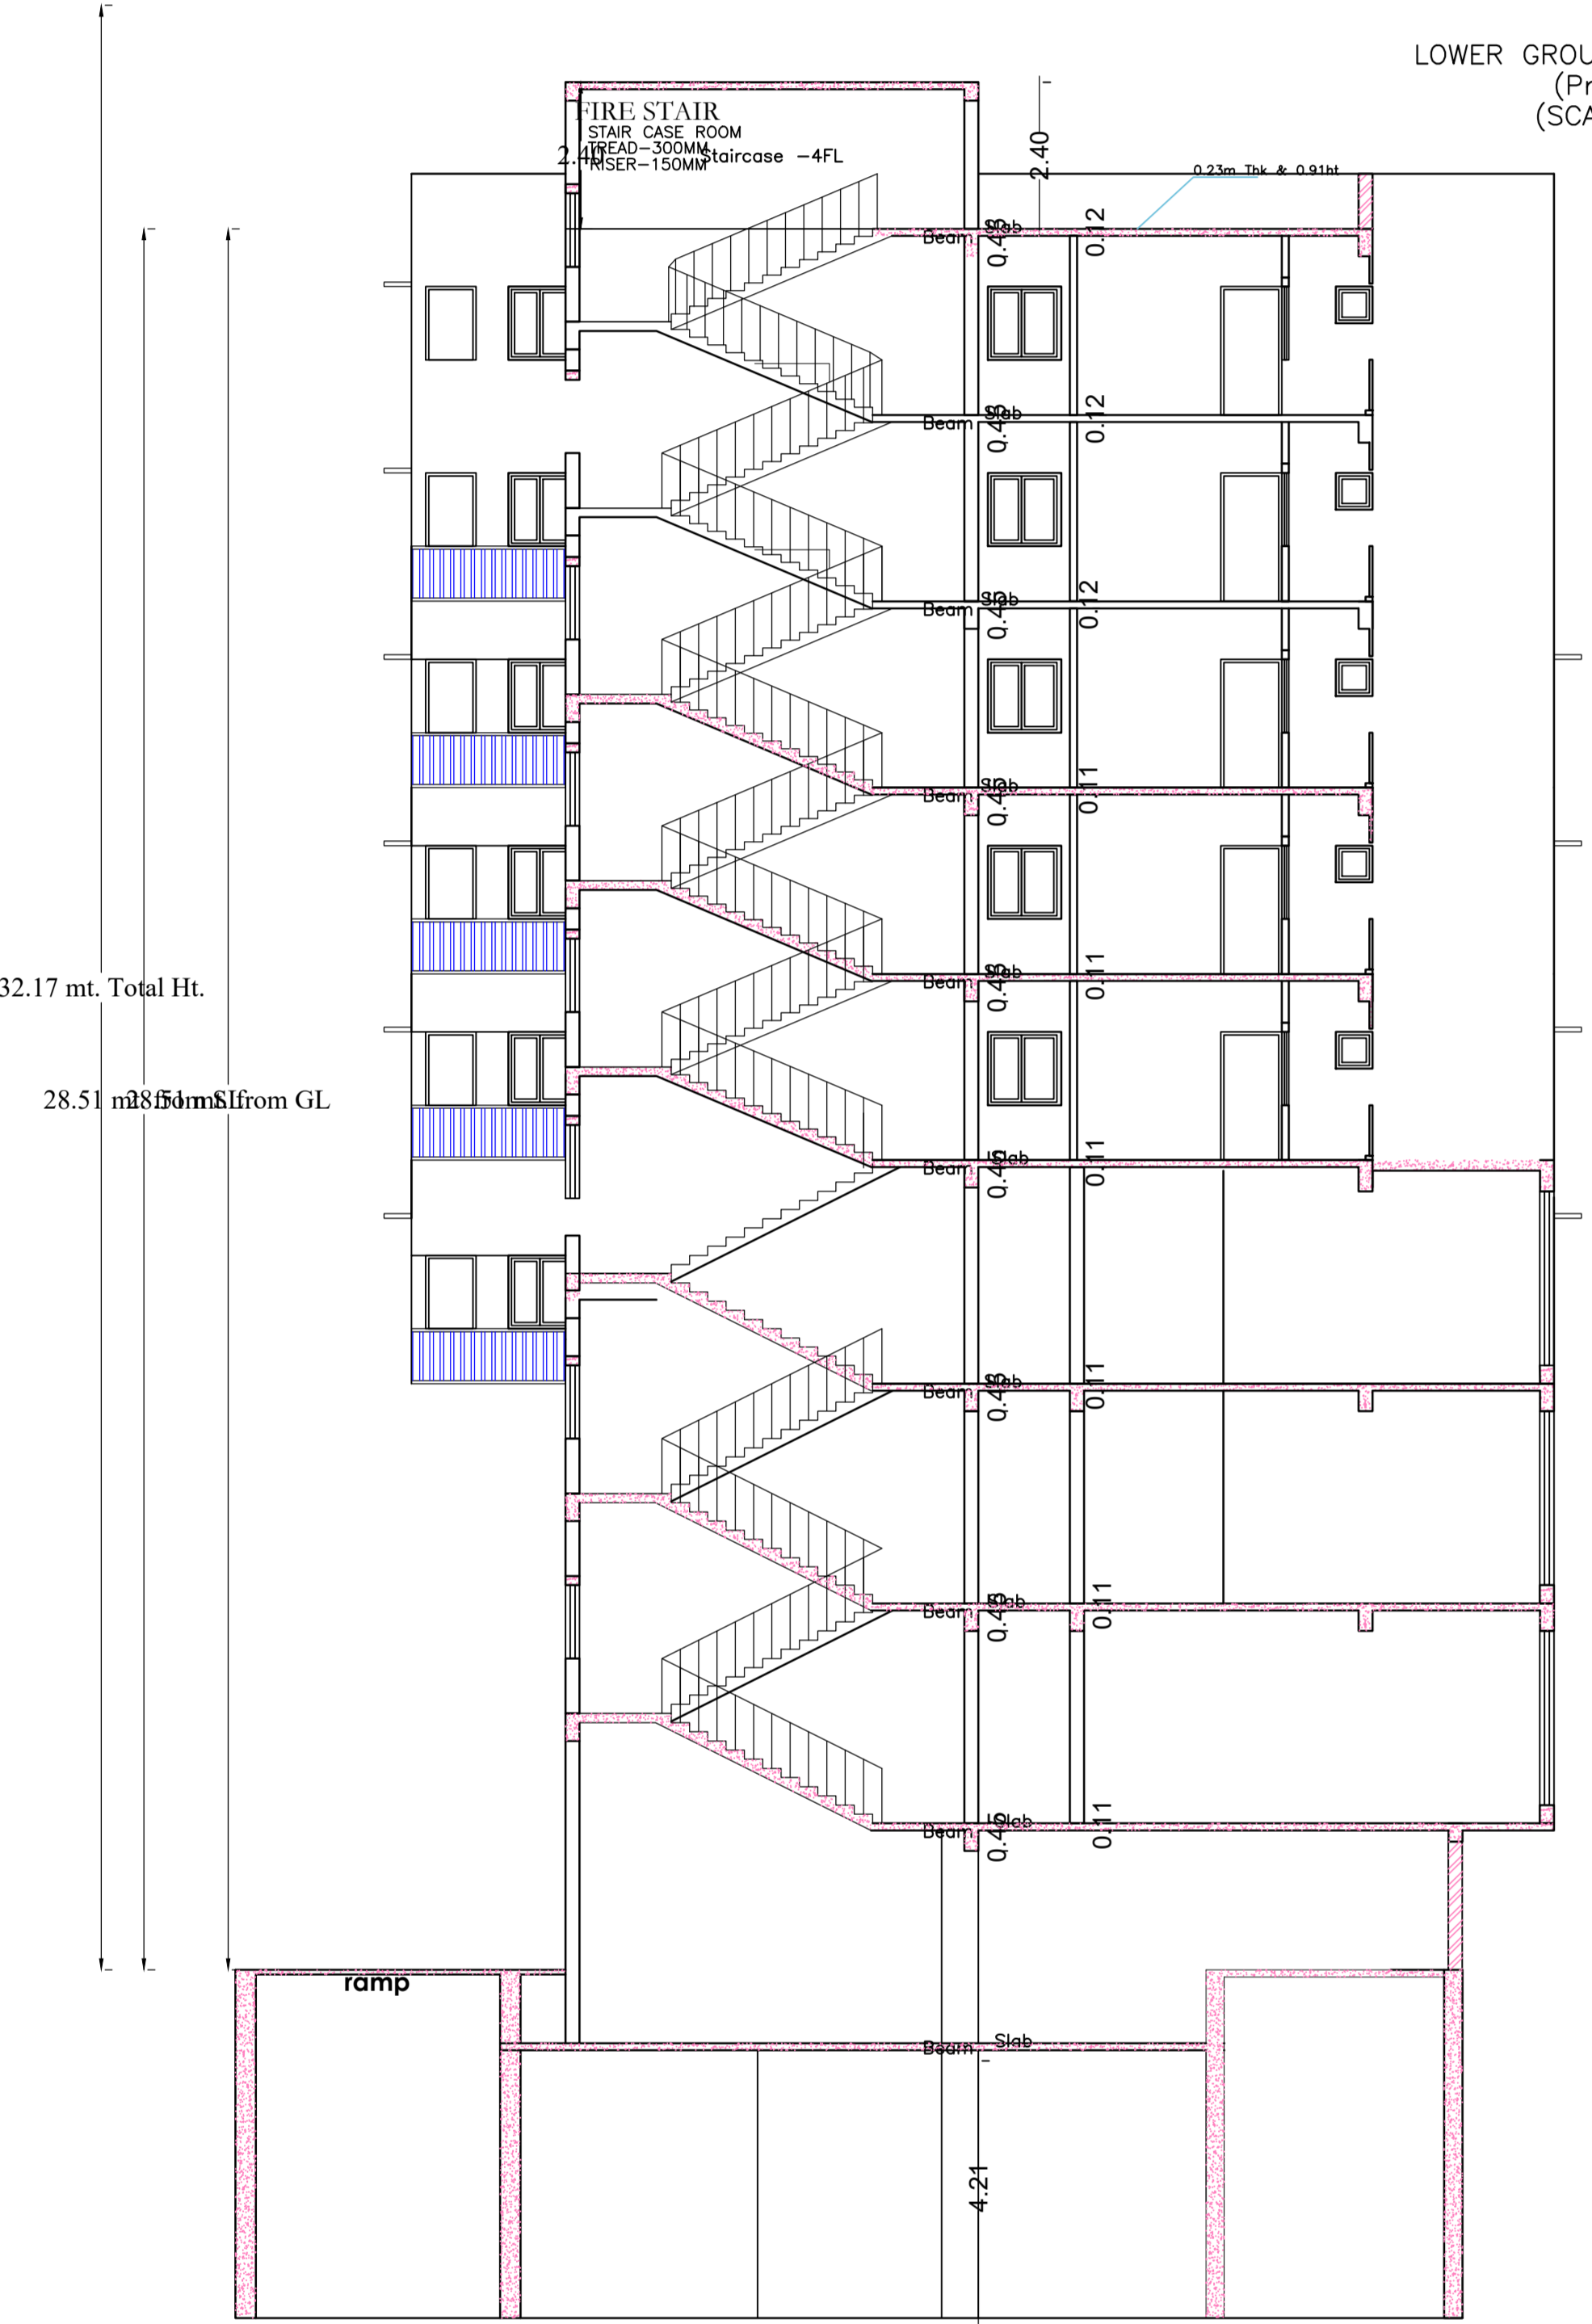
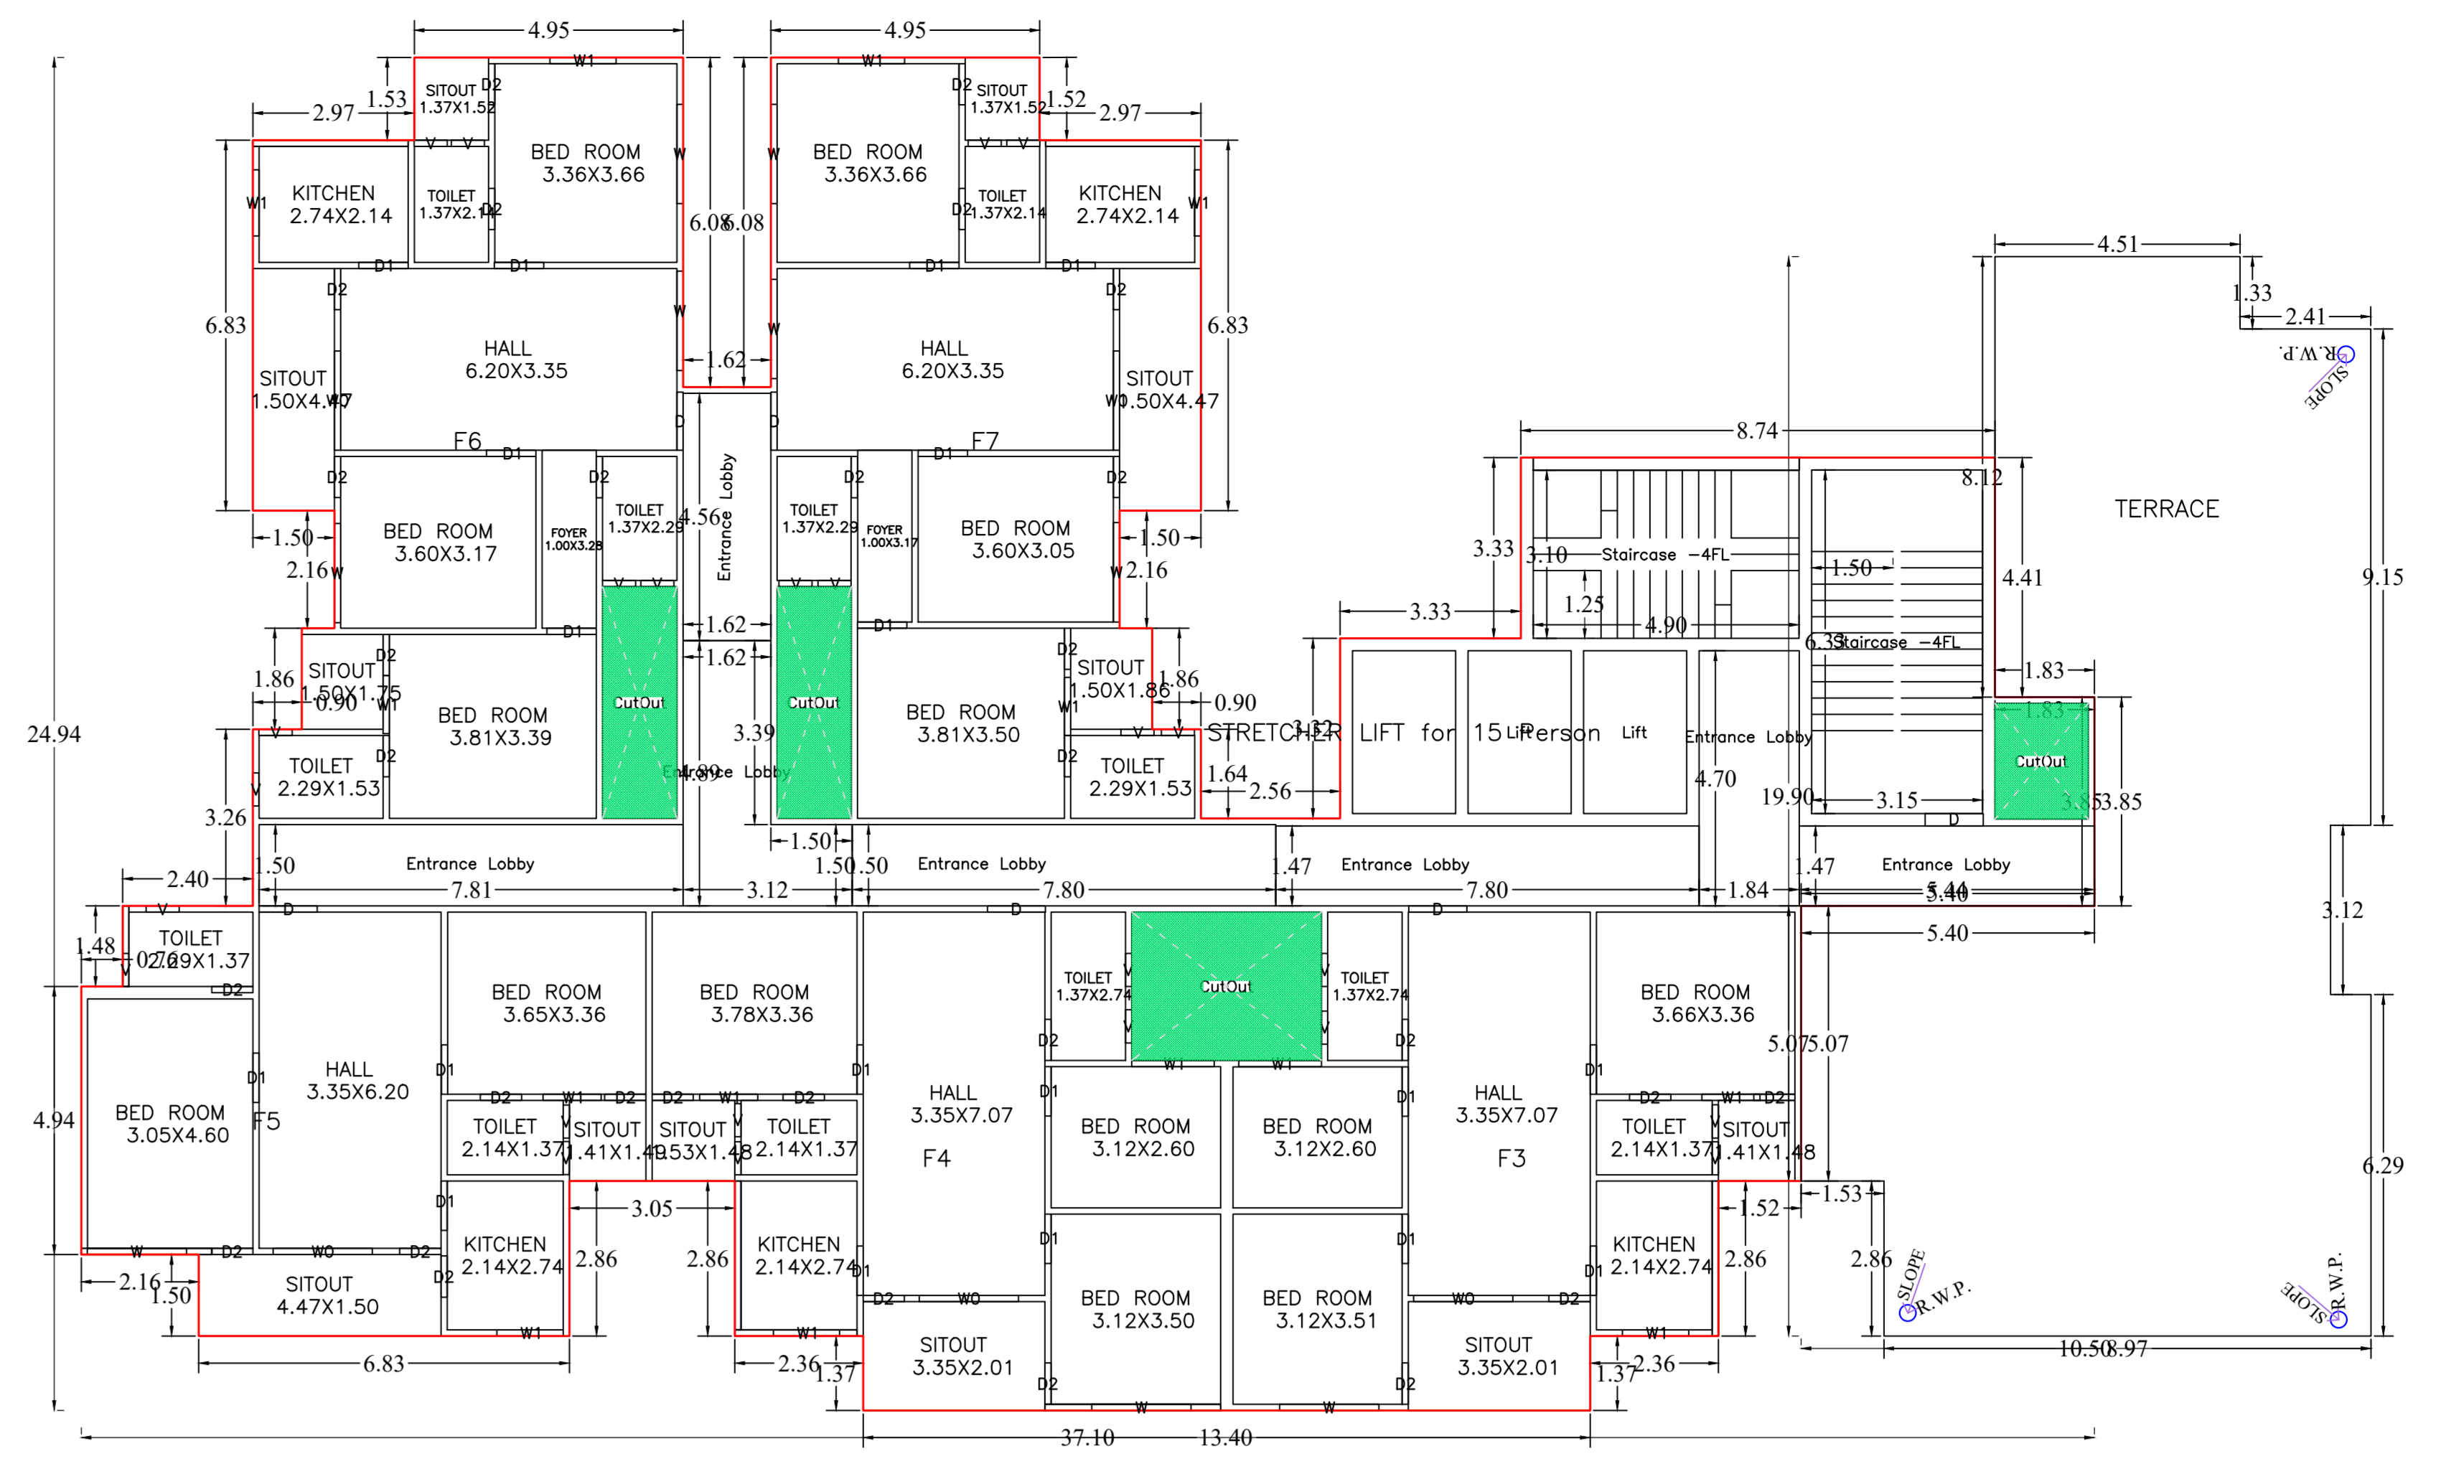


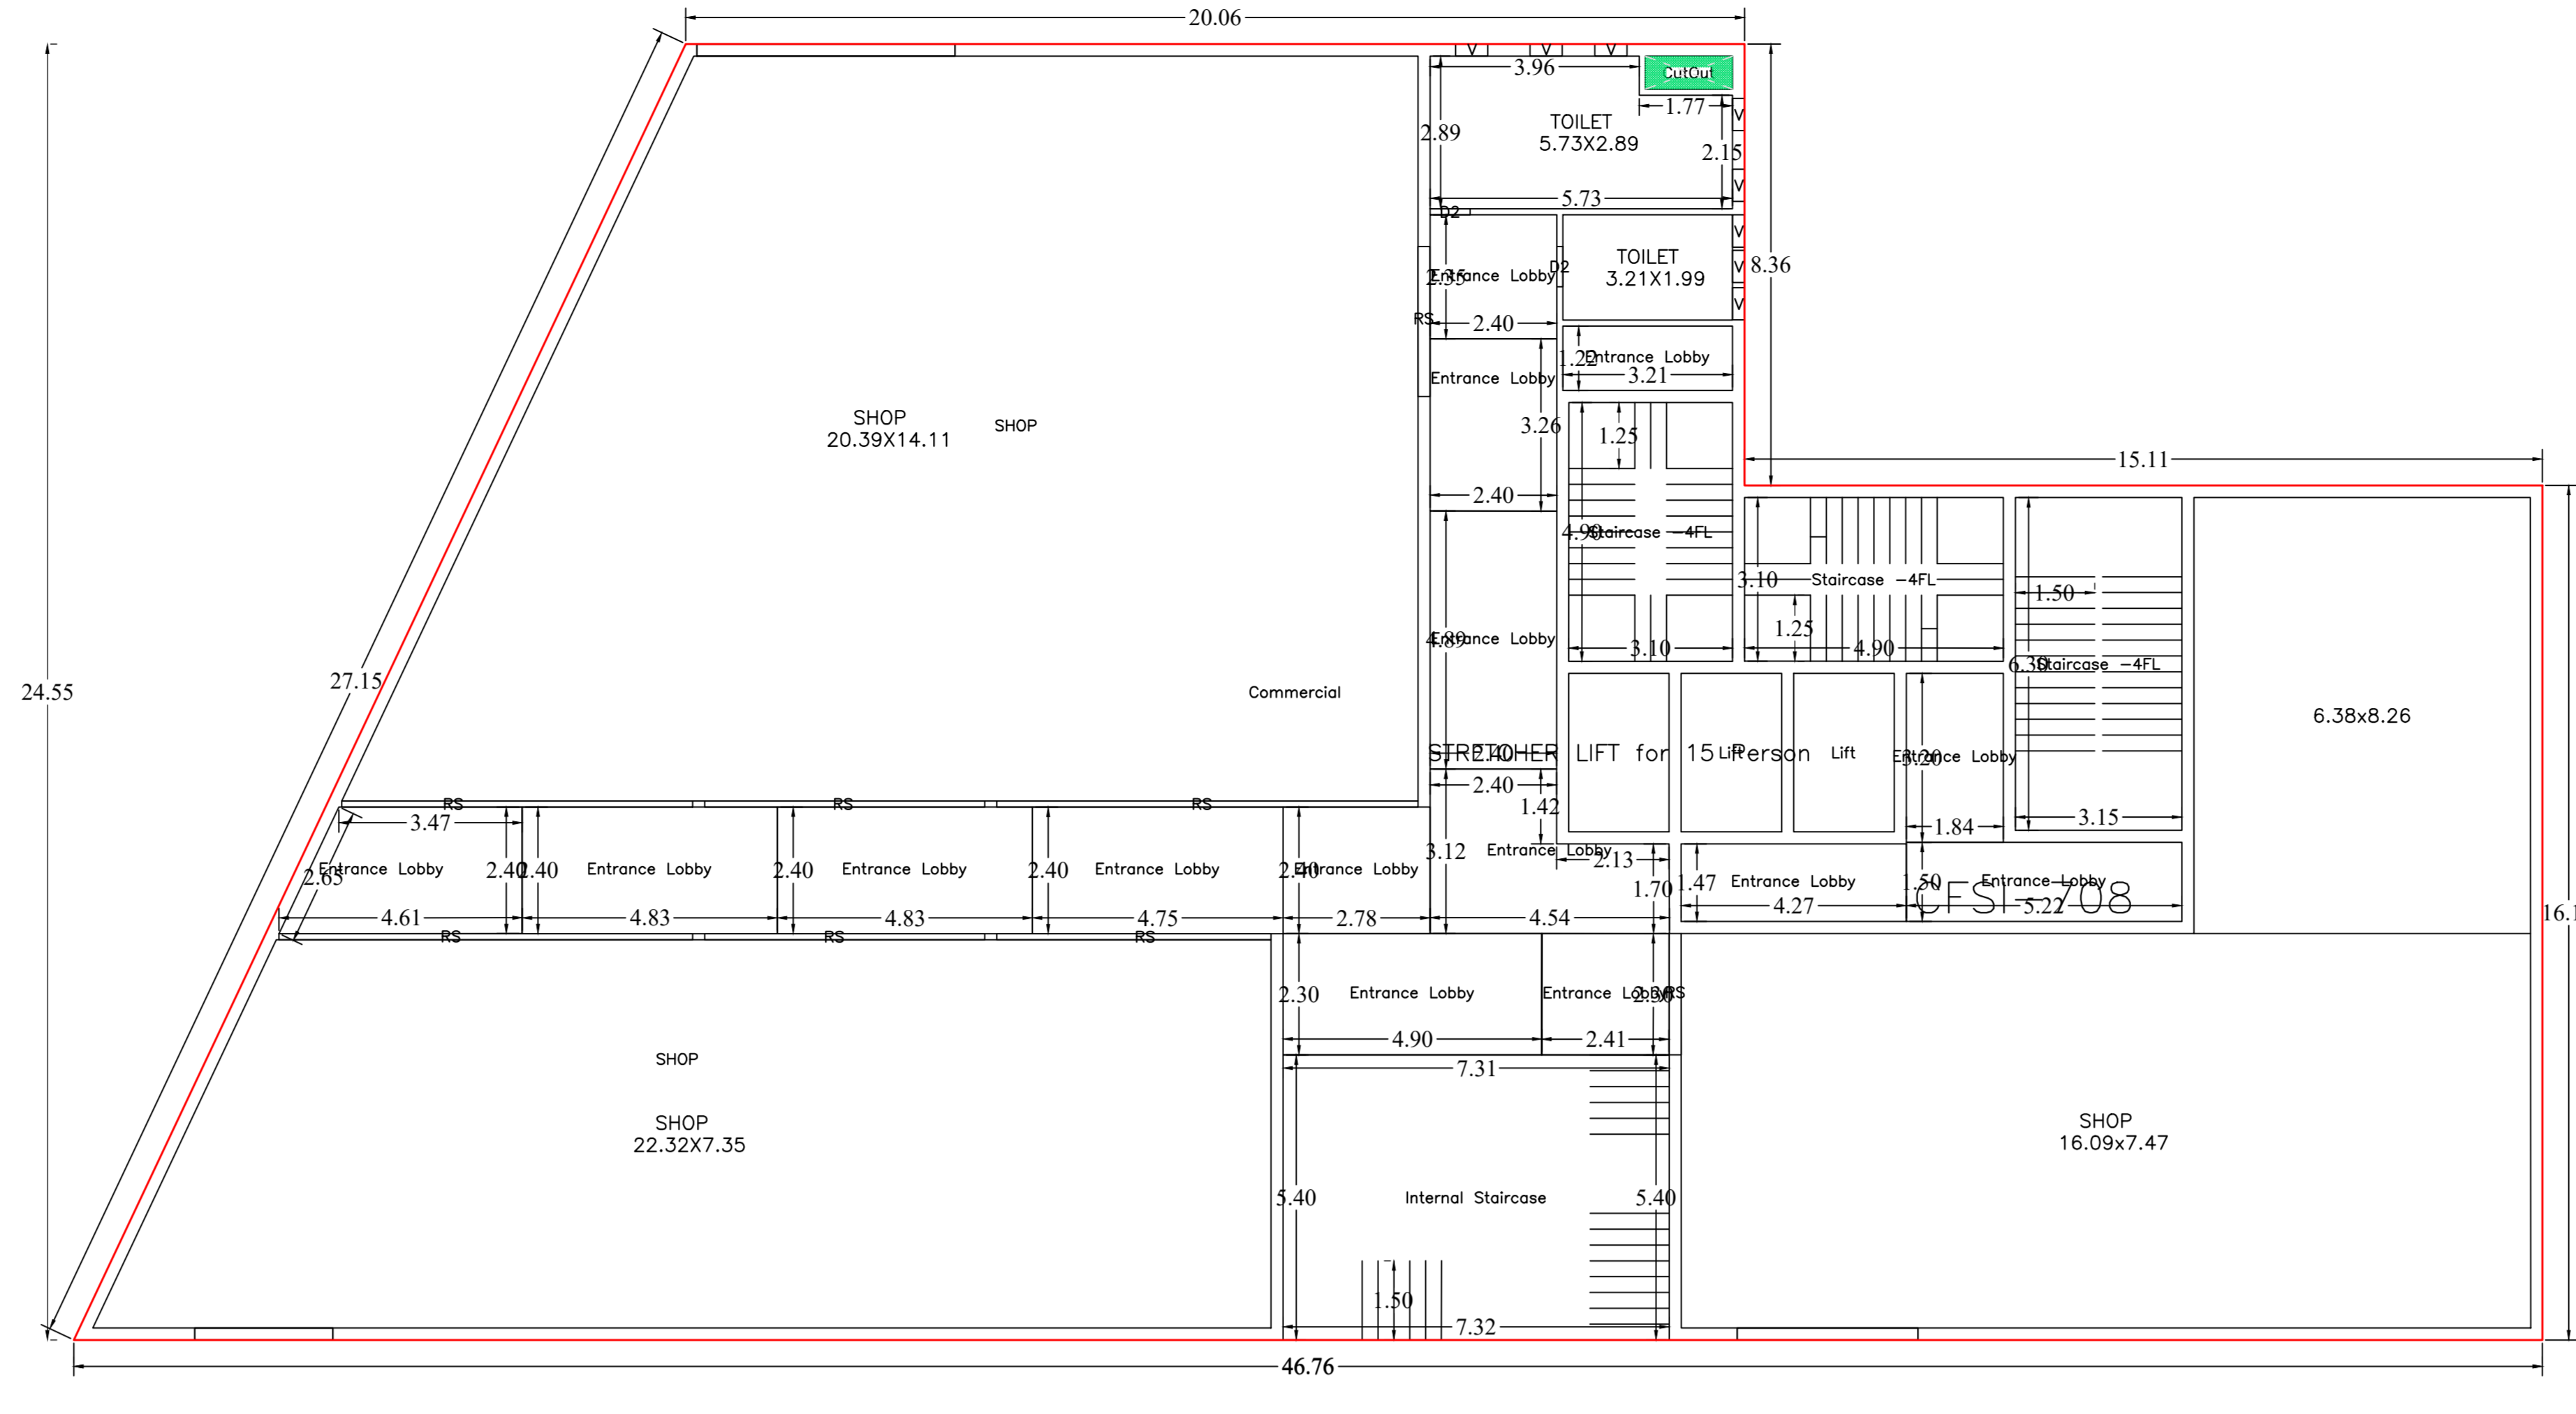


Proposal Basic Information	Project No: 2
Proposal File No:	AMCSP/2024/0001/REV1
Owner Name:	GOLDEN HERITAGE
Plot No:	85/14
Plot No:	85/18
Site Name:	EMBARAKAVU
Use:	Residential
Scale:	As-Given

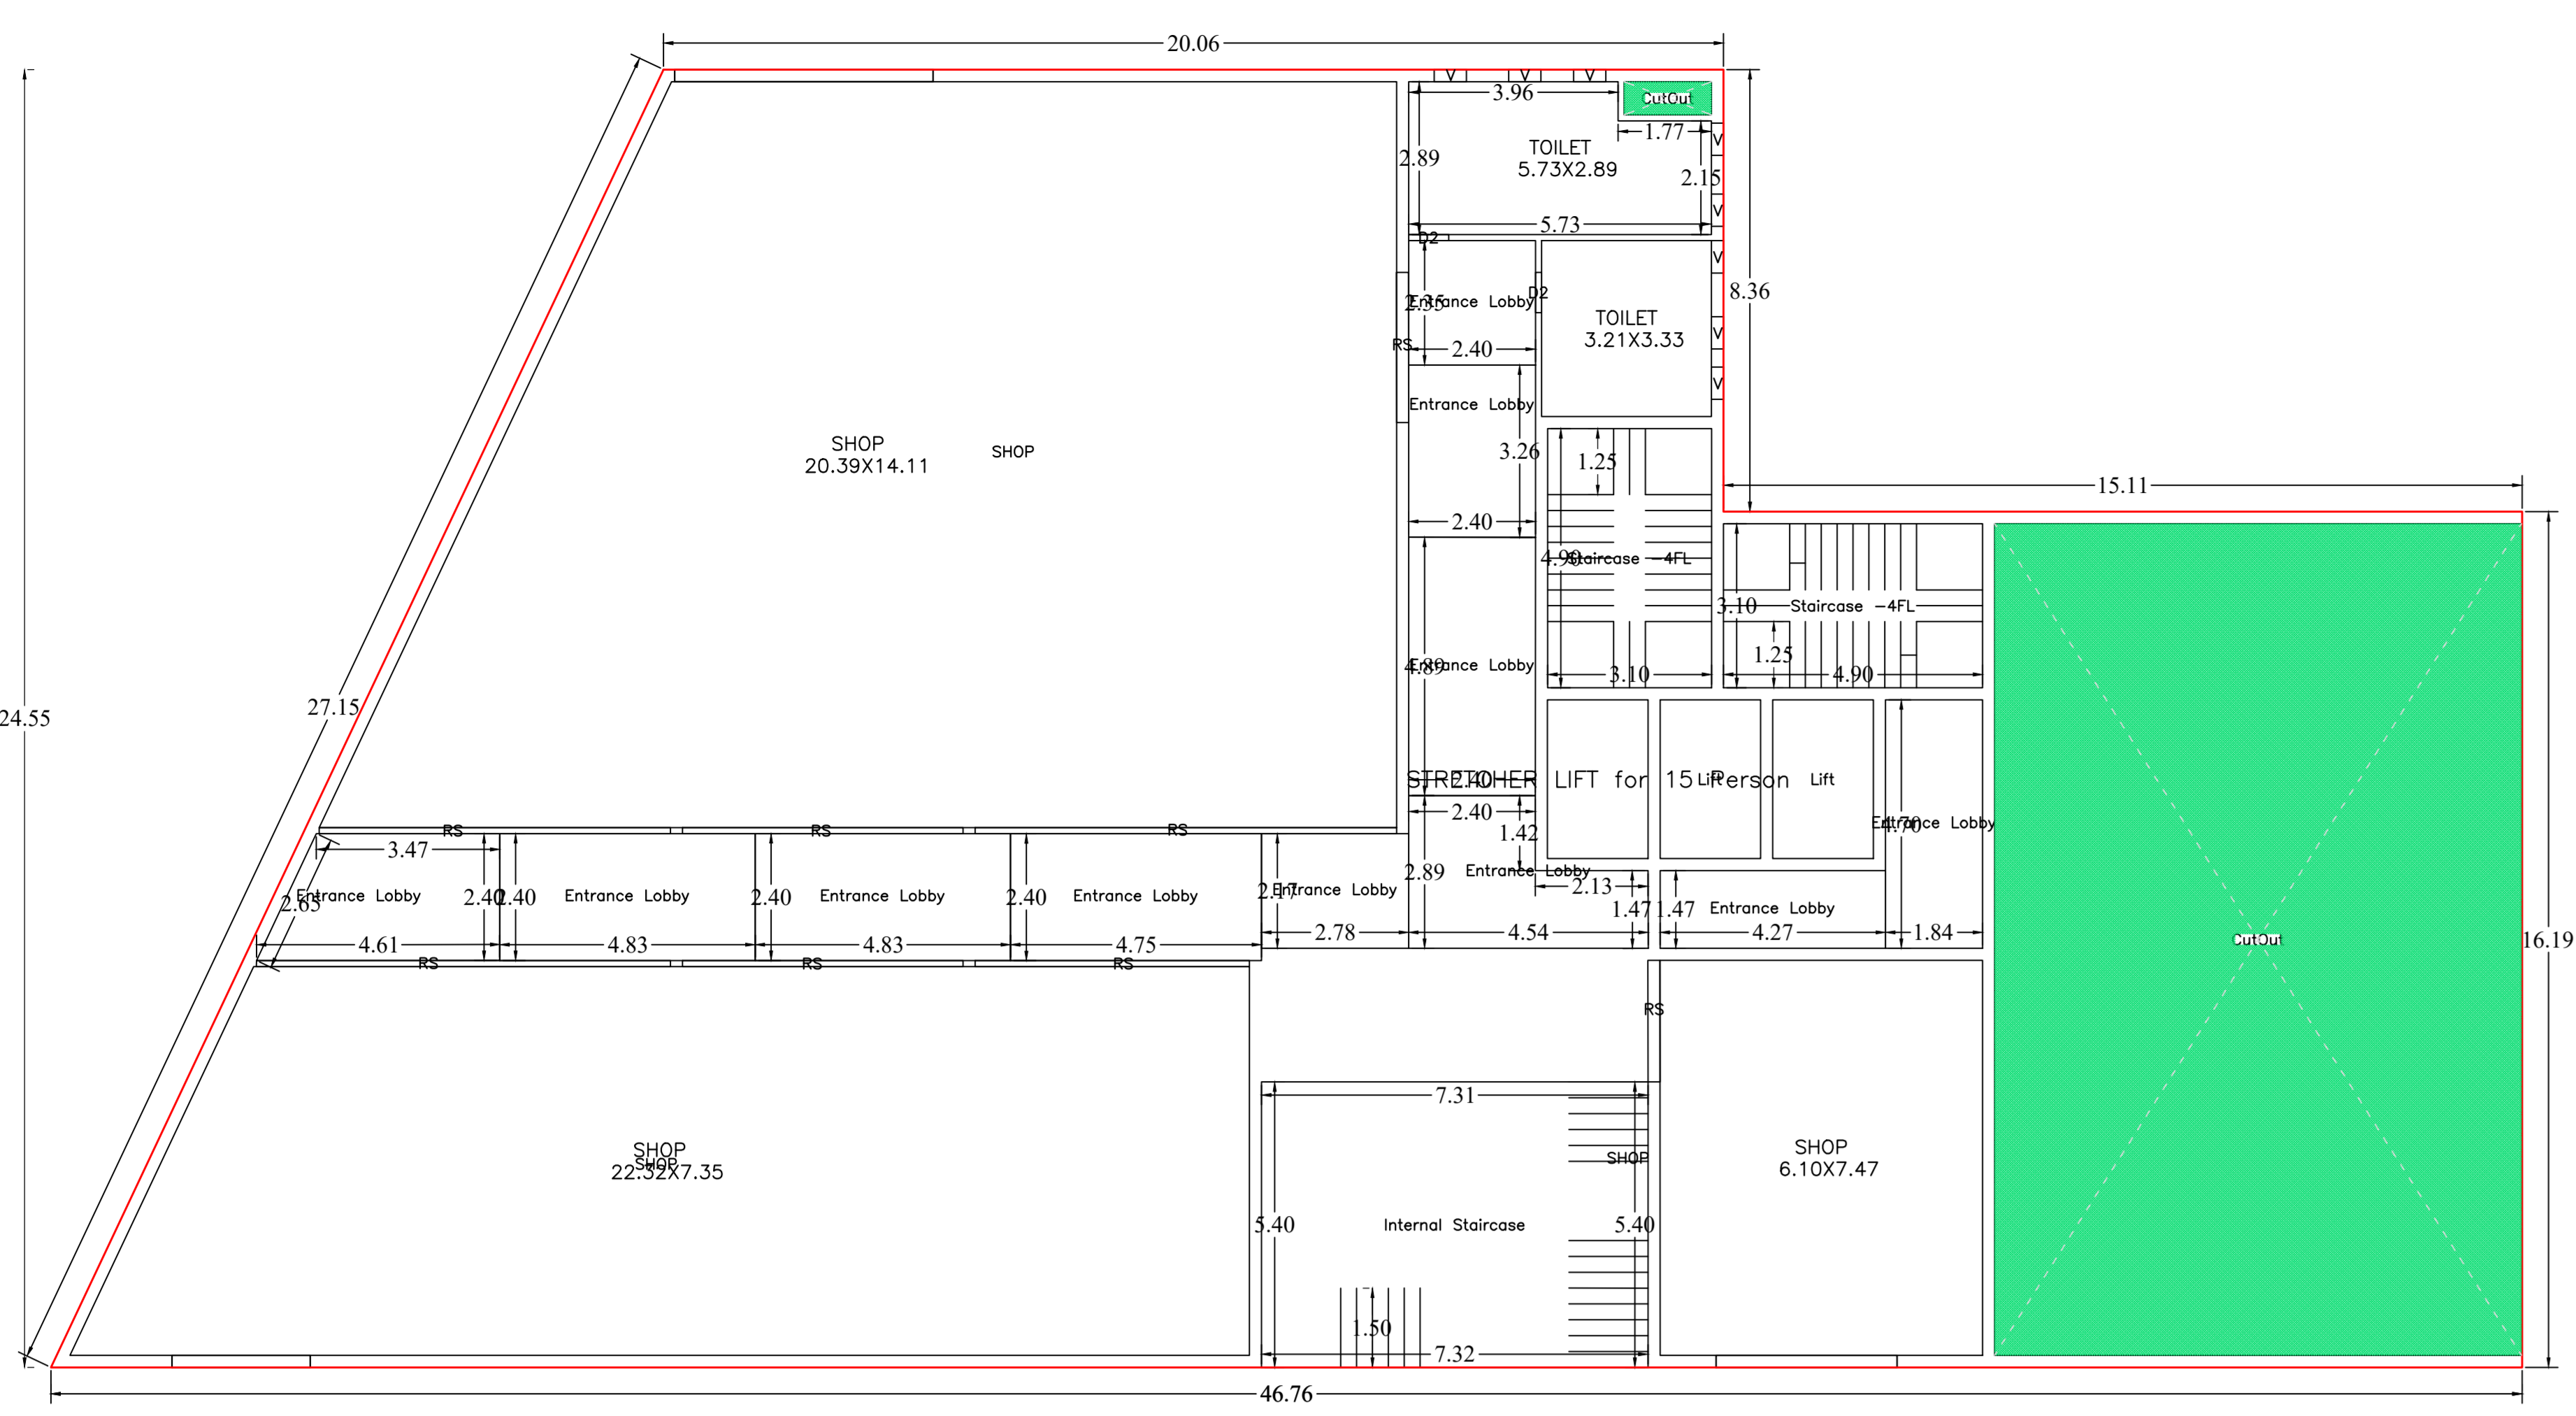

Floor Name	Structure Type	Total Area (Sq.M)	Structure Area (Sq.M)	Useful Area (Sq.M)	Net Area (Sq.M)	Total Area (Sq.M)	Total Volume (Cu.M)
Basement	Basement	118.41	0.00	118.41	118.41	118.41	0.00
Ground Floor	Ground Floor	879.32	107.86	771.47	171.64	1051.99	0.00
1st Floor	1st Floor	879.32	104.00	775.32	175.32	1054.64	0.00
SECTION AT YY

SECTION AT -XX

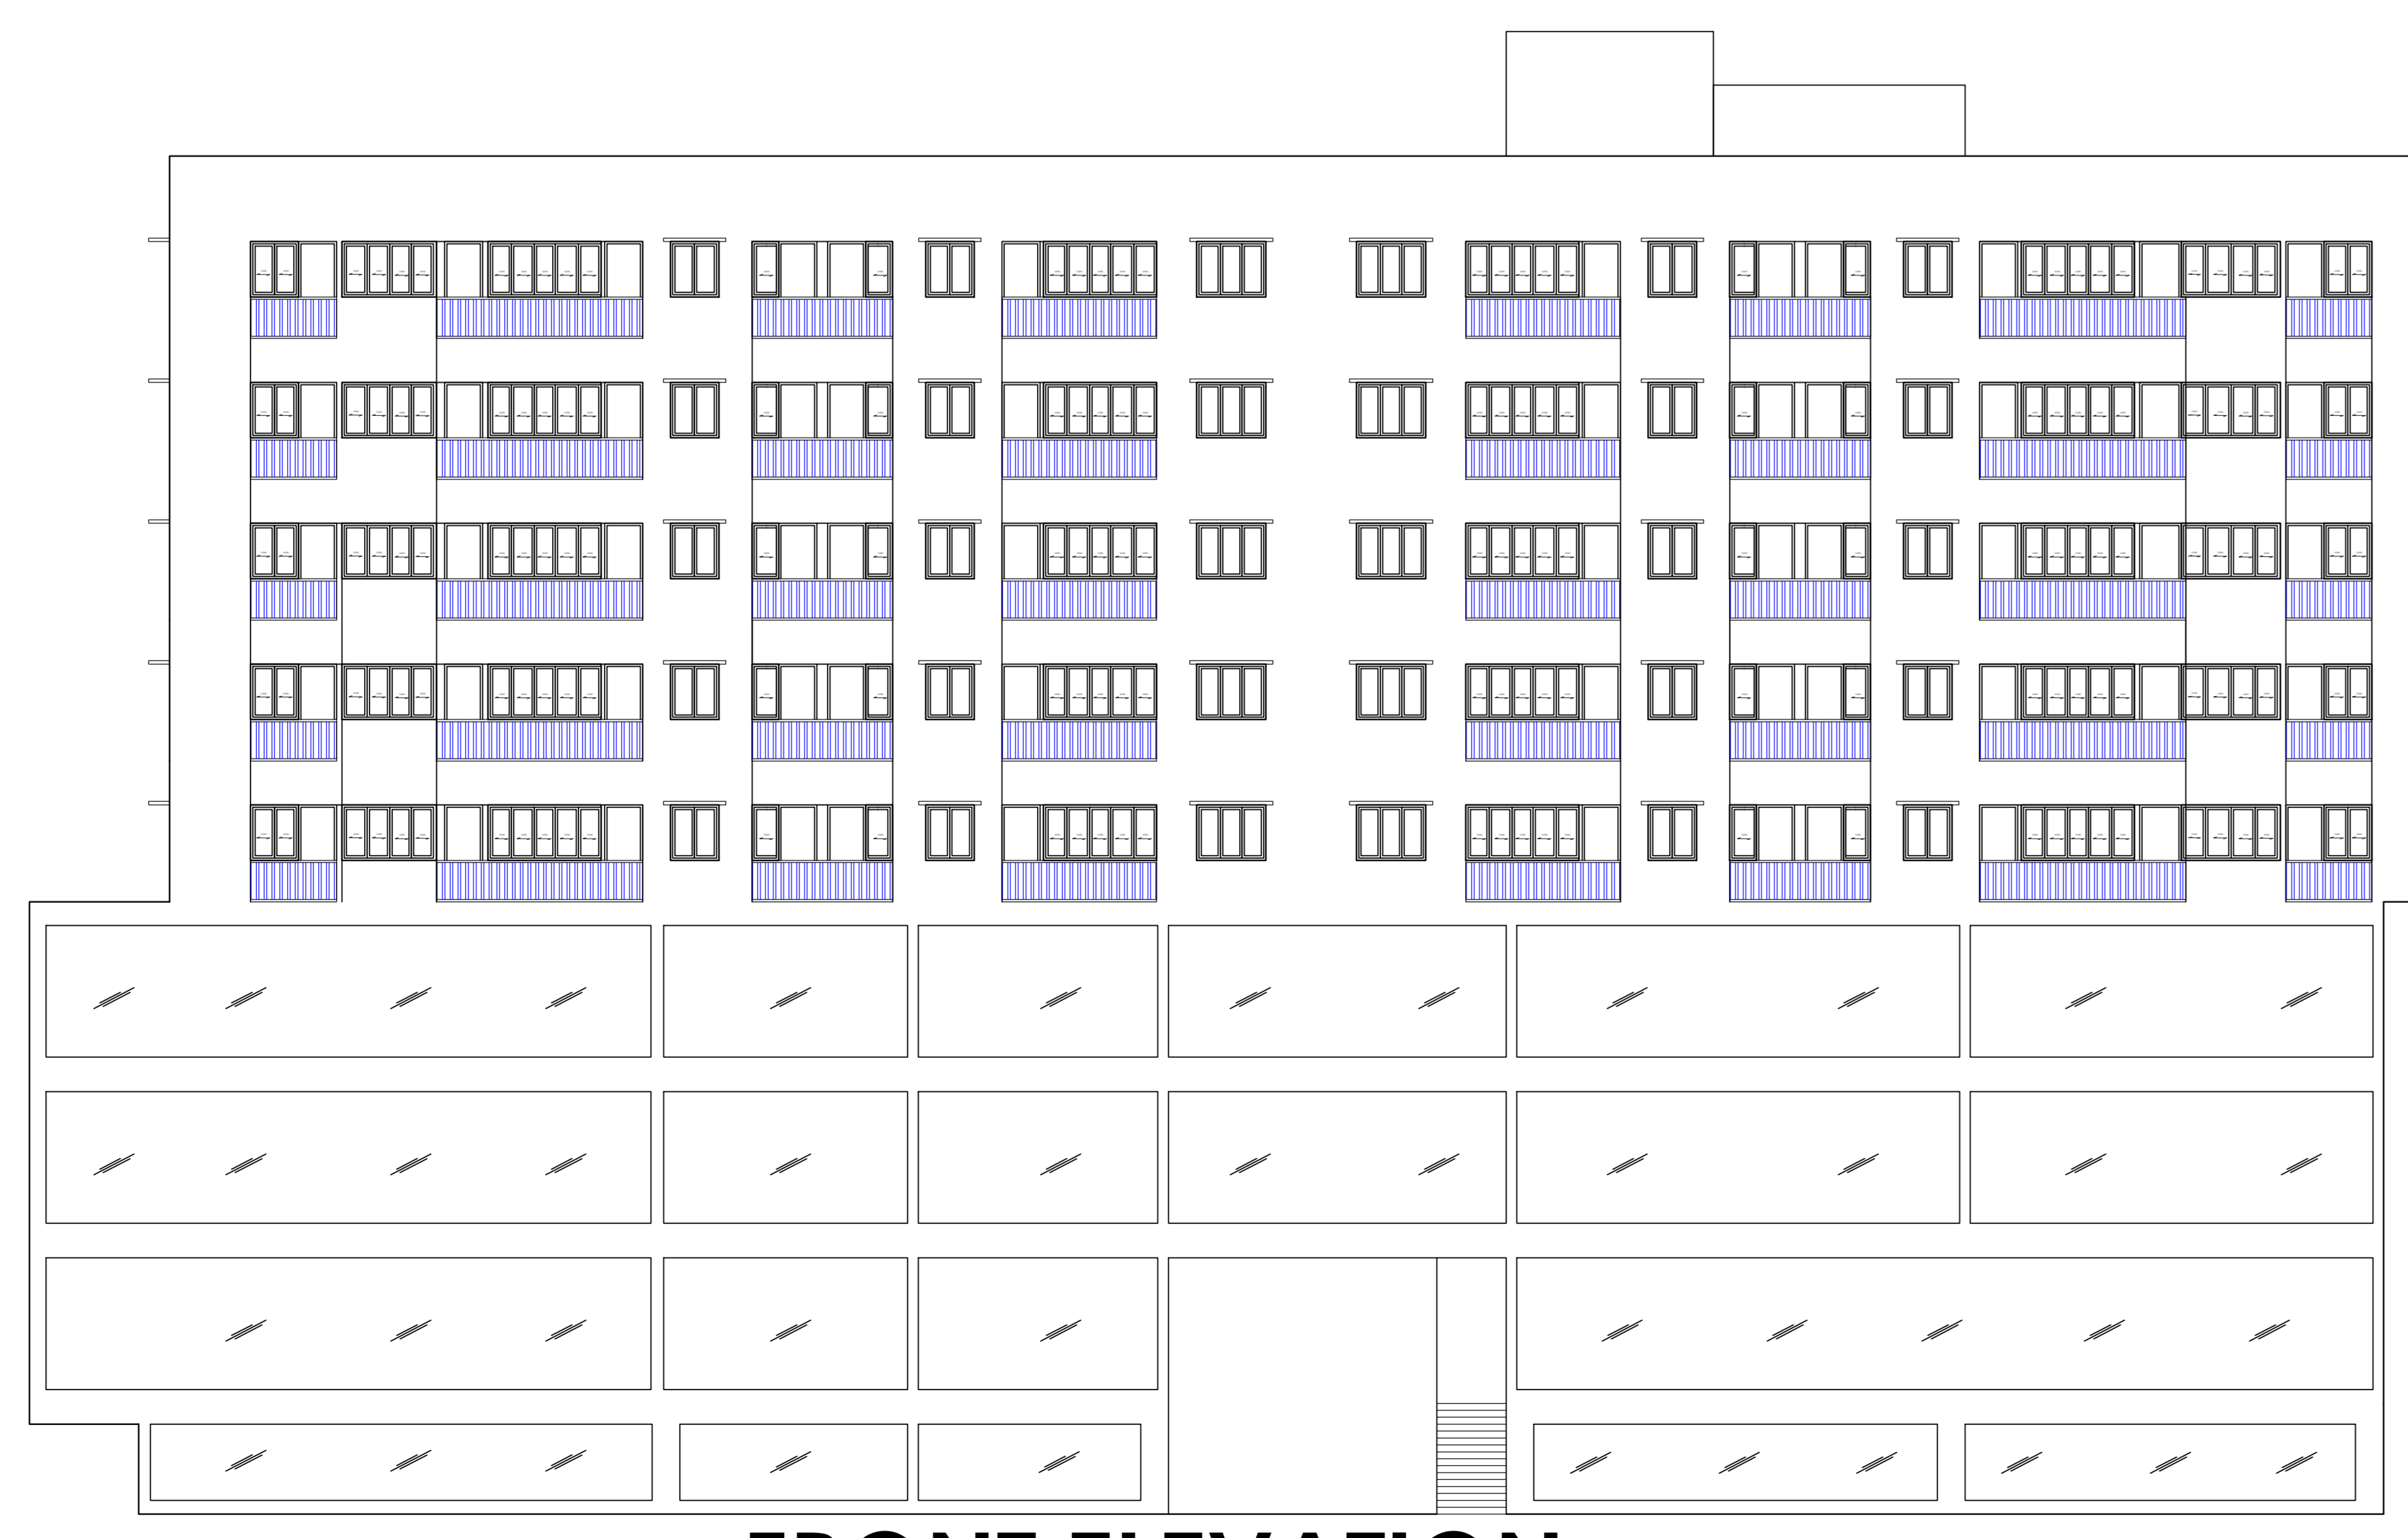

FRONT ELEVATION

SCALE-1:100

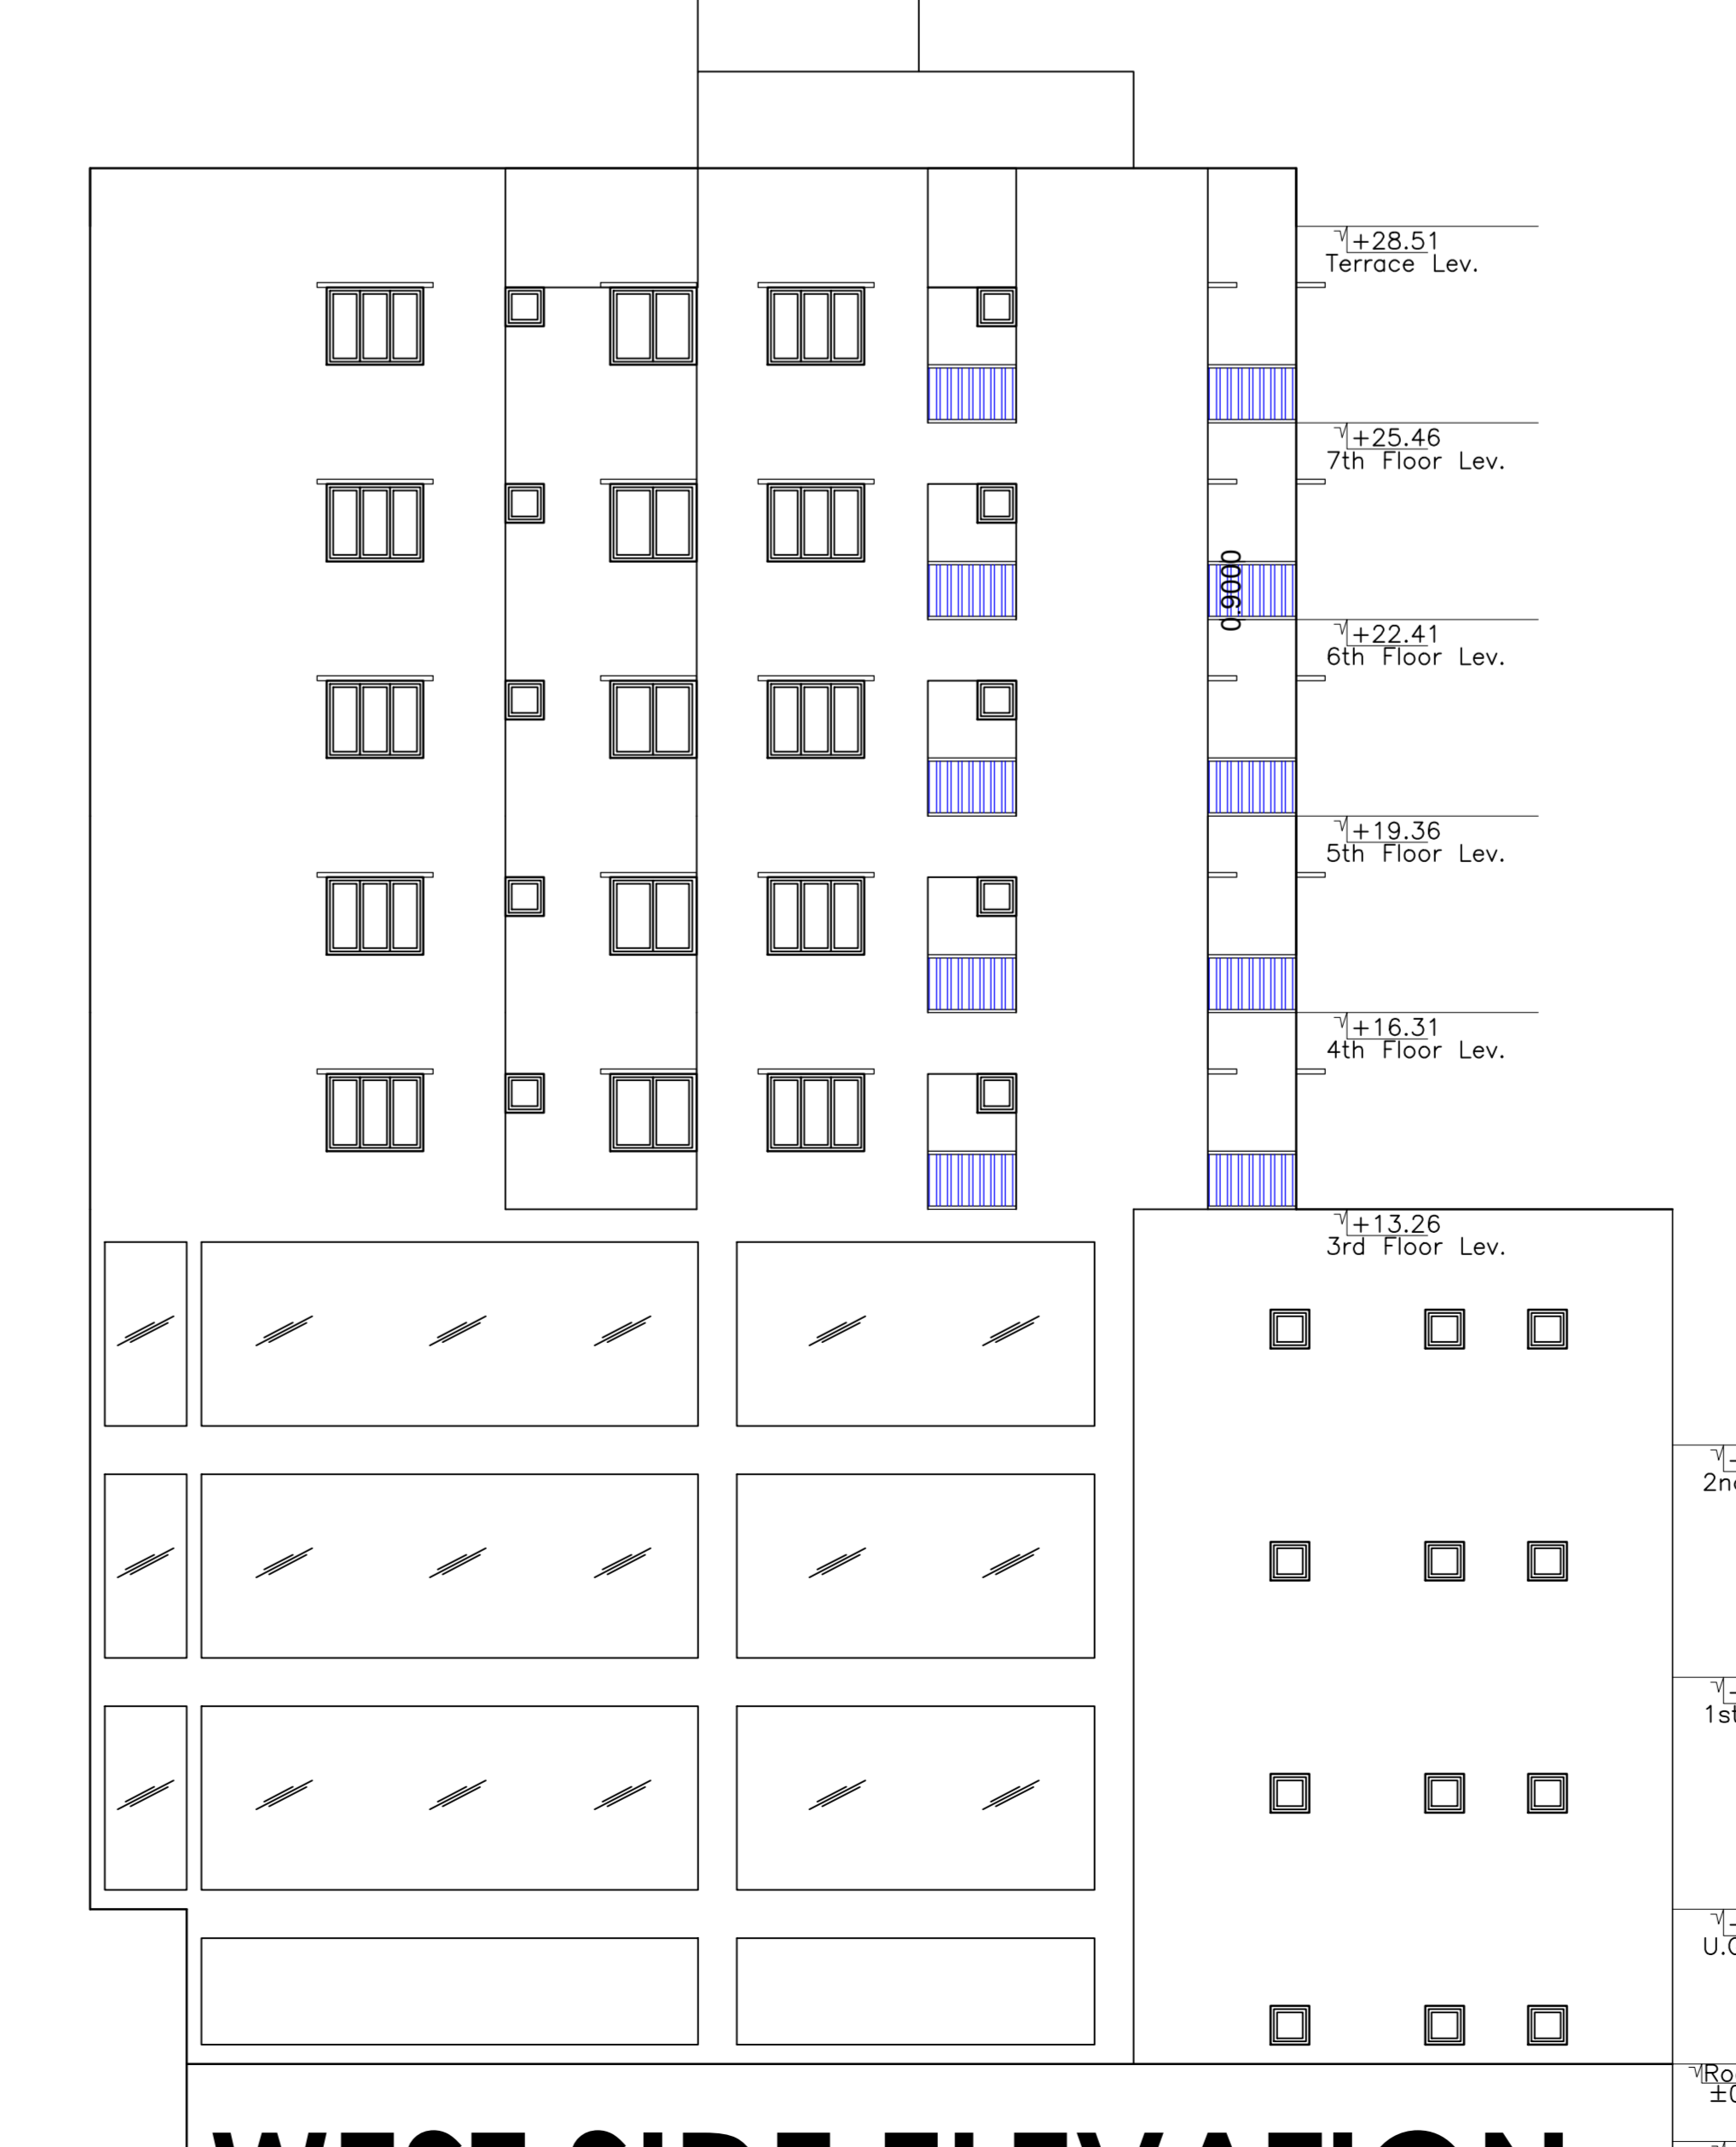

WEST SIDE ELEVATION

SCALE-1:100

SCHEDULE OF WINDOW/VENTILATION:

BUILDING NAME	NAME	LENGTH	HEIGHT	NO. OF
GOLDEN HERITAGE BUILDING	V	0.81	0.81	194
GOLDEN HERITAGE BUILDING	H1	1.07	2.44	33
GOLDEN HERITAGE BUILDING	H1	1.22	1.26	47
GOLDEN HERITAGE BUILDING	H1	1.52	1.26	41
GOLDEN HERITAGE BUILDING	H	1.52	1.26	38
GOLDEN HERITAGE BUILDING	H	1.52	1.26	39
GOLDEN HERITAGE BUILDING	WS	1.82	2.44	39


