

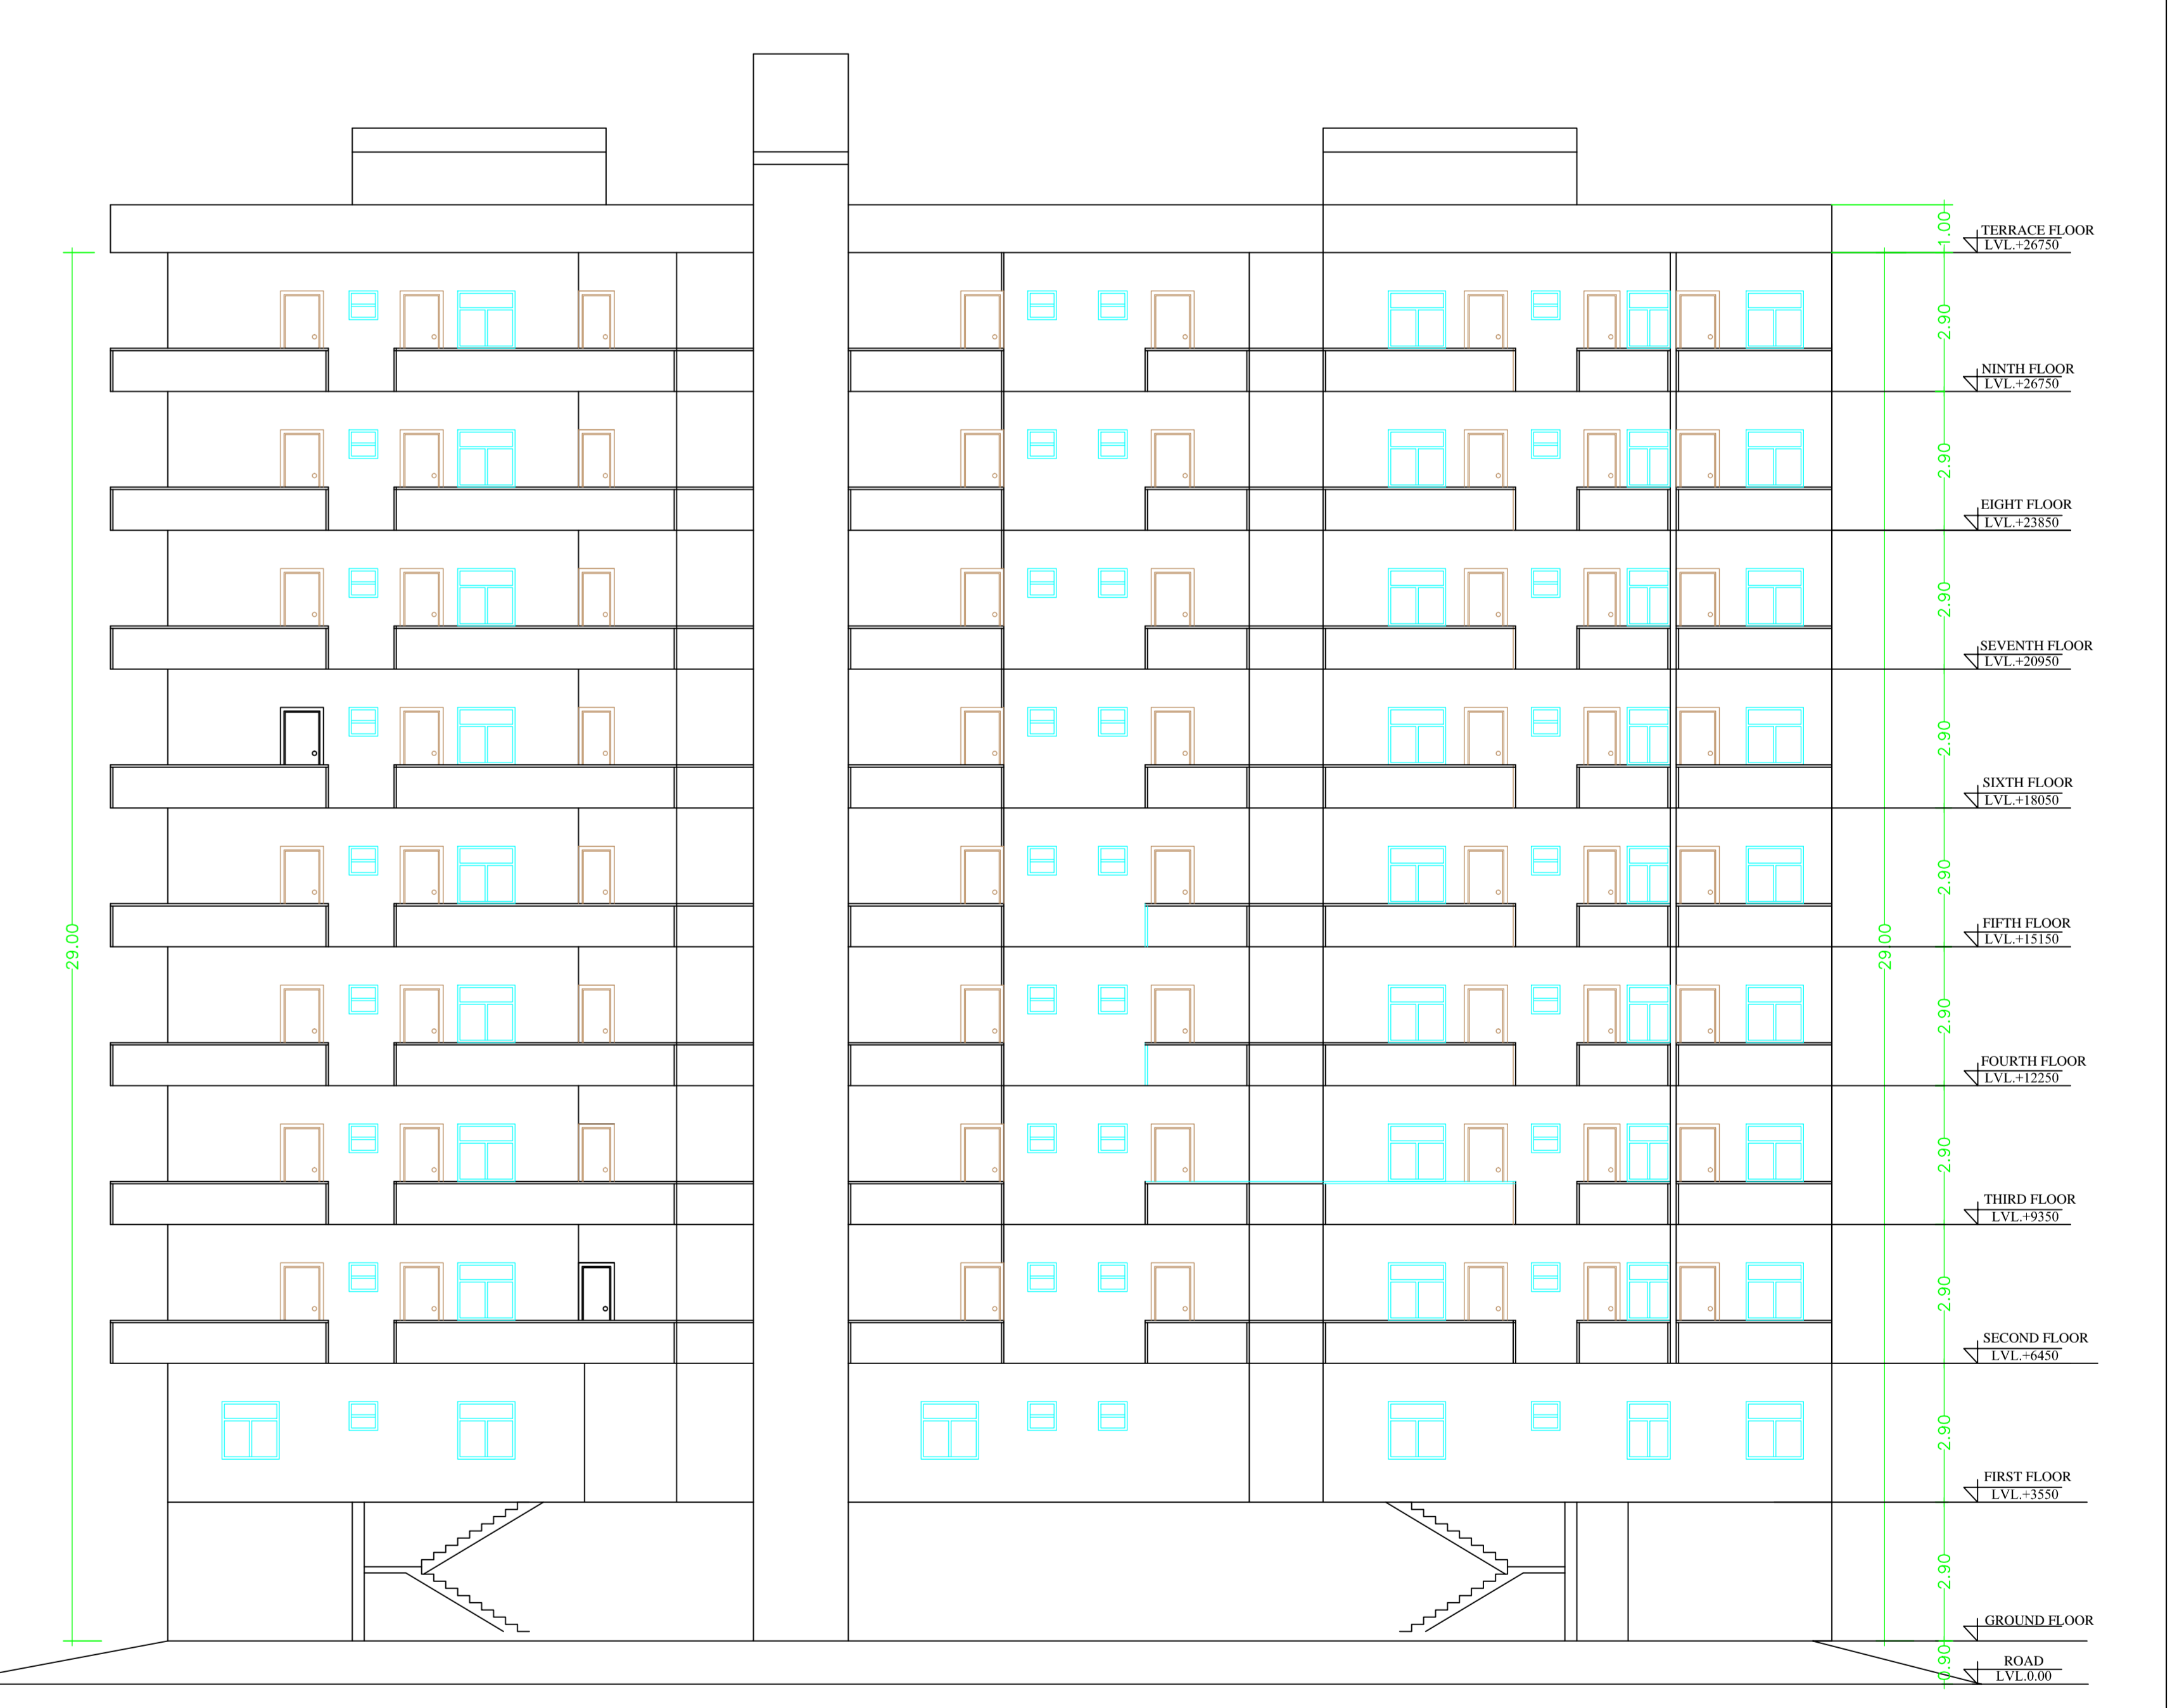
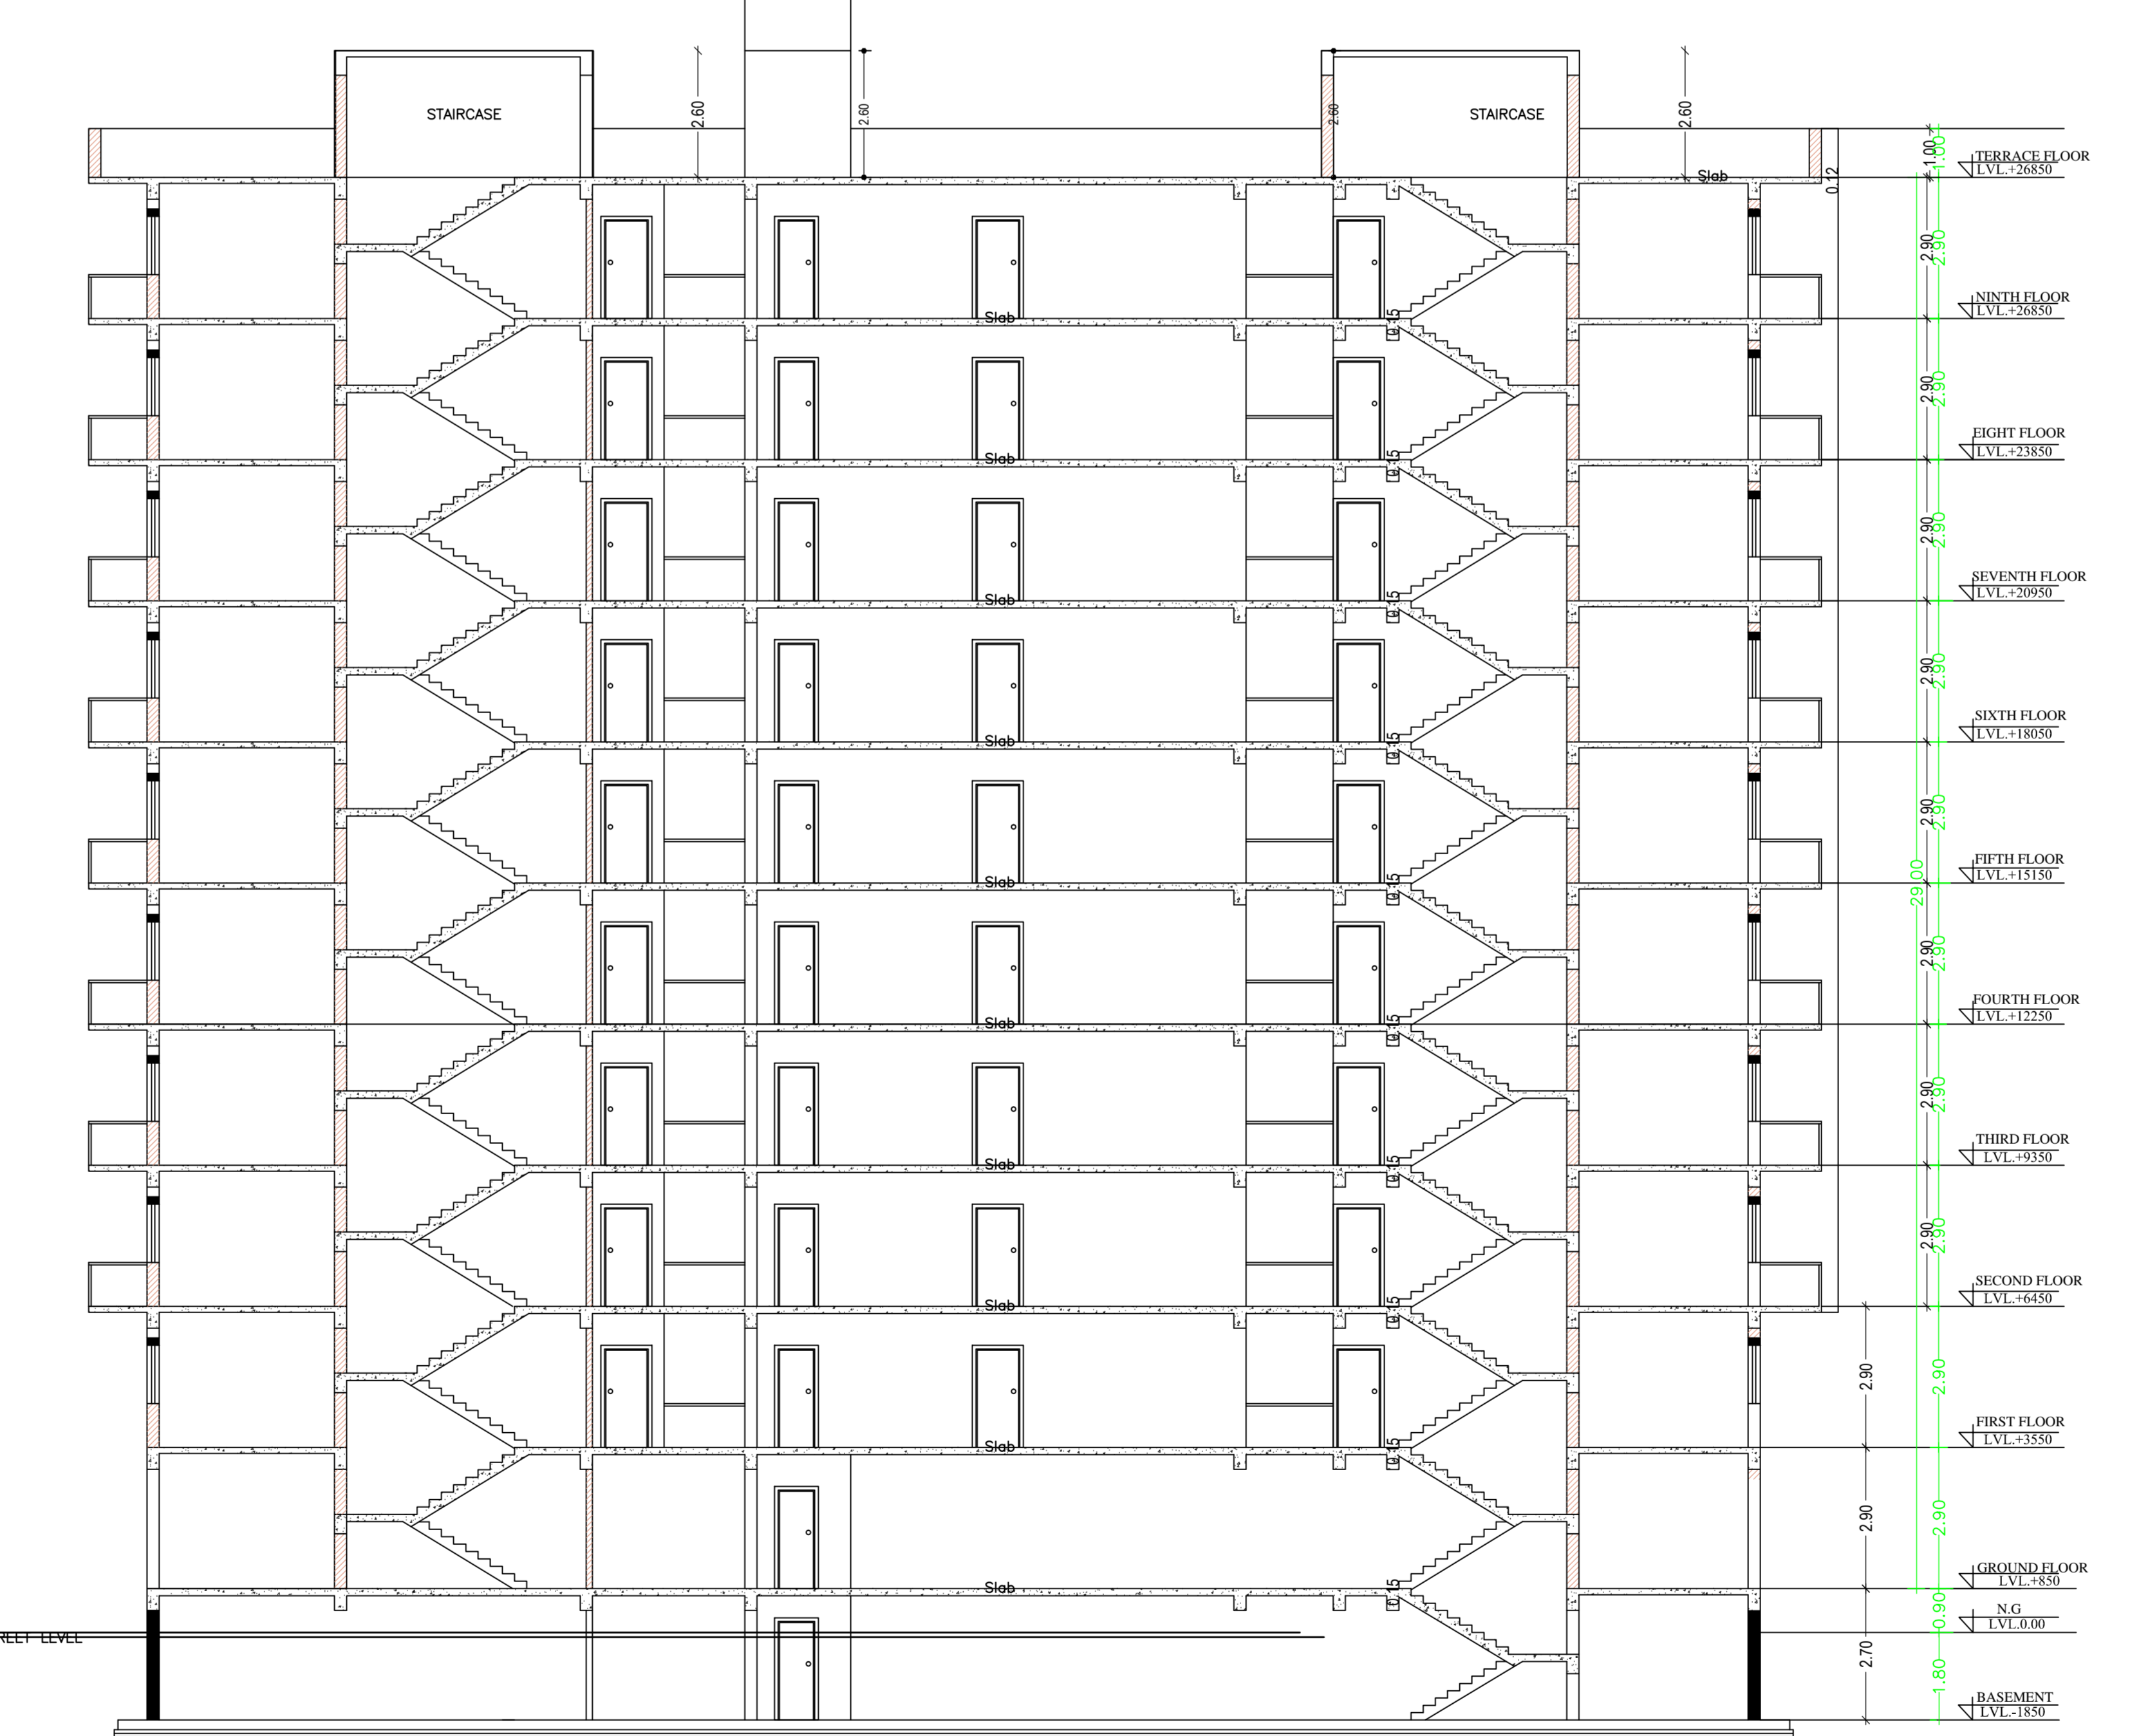
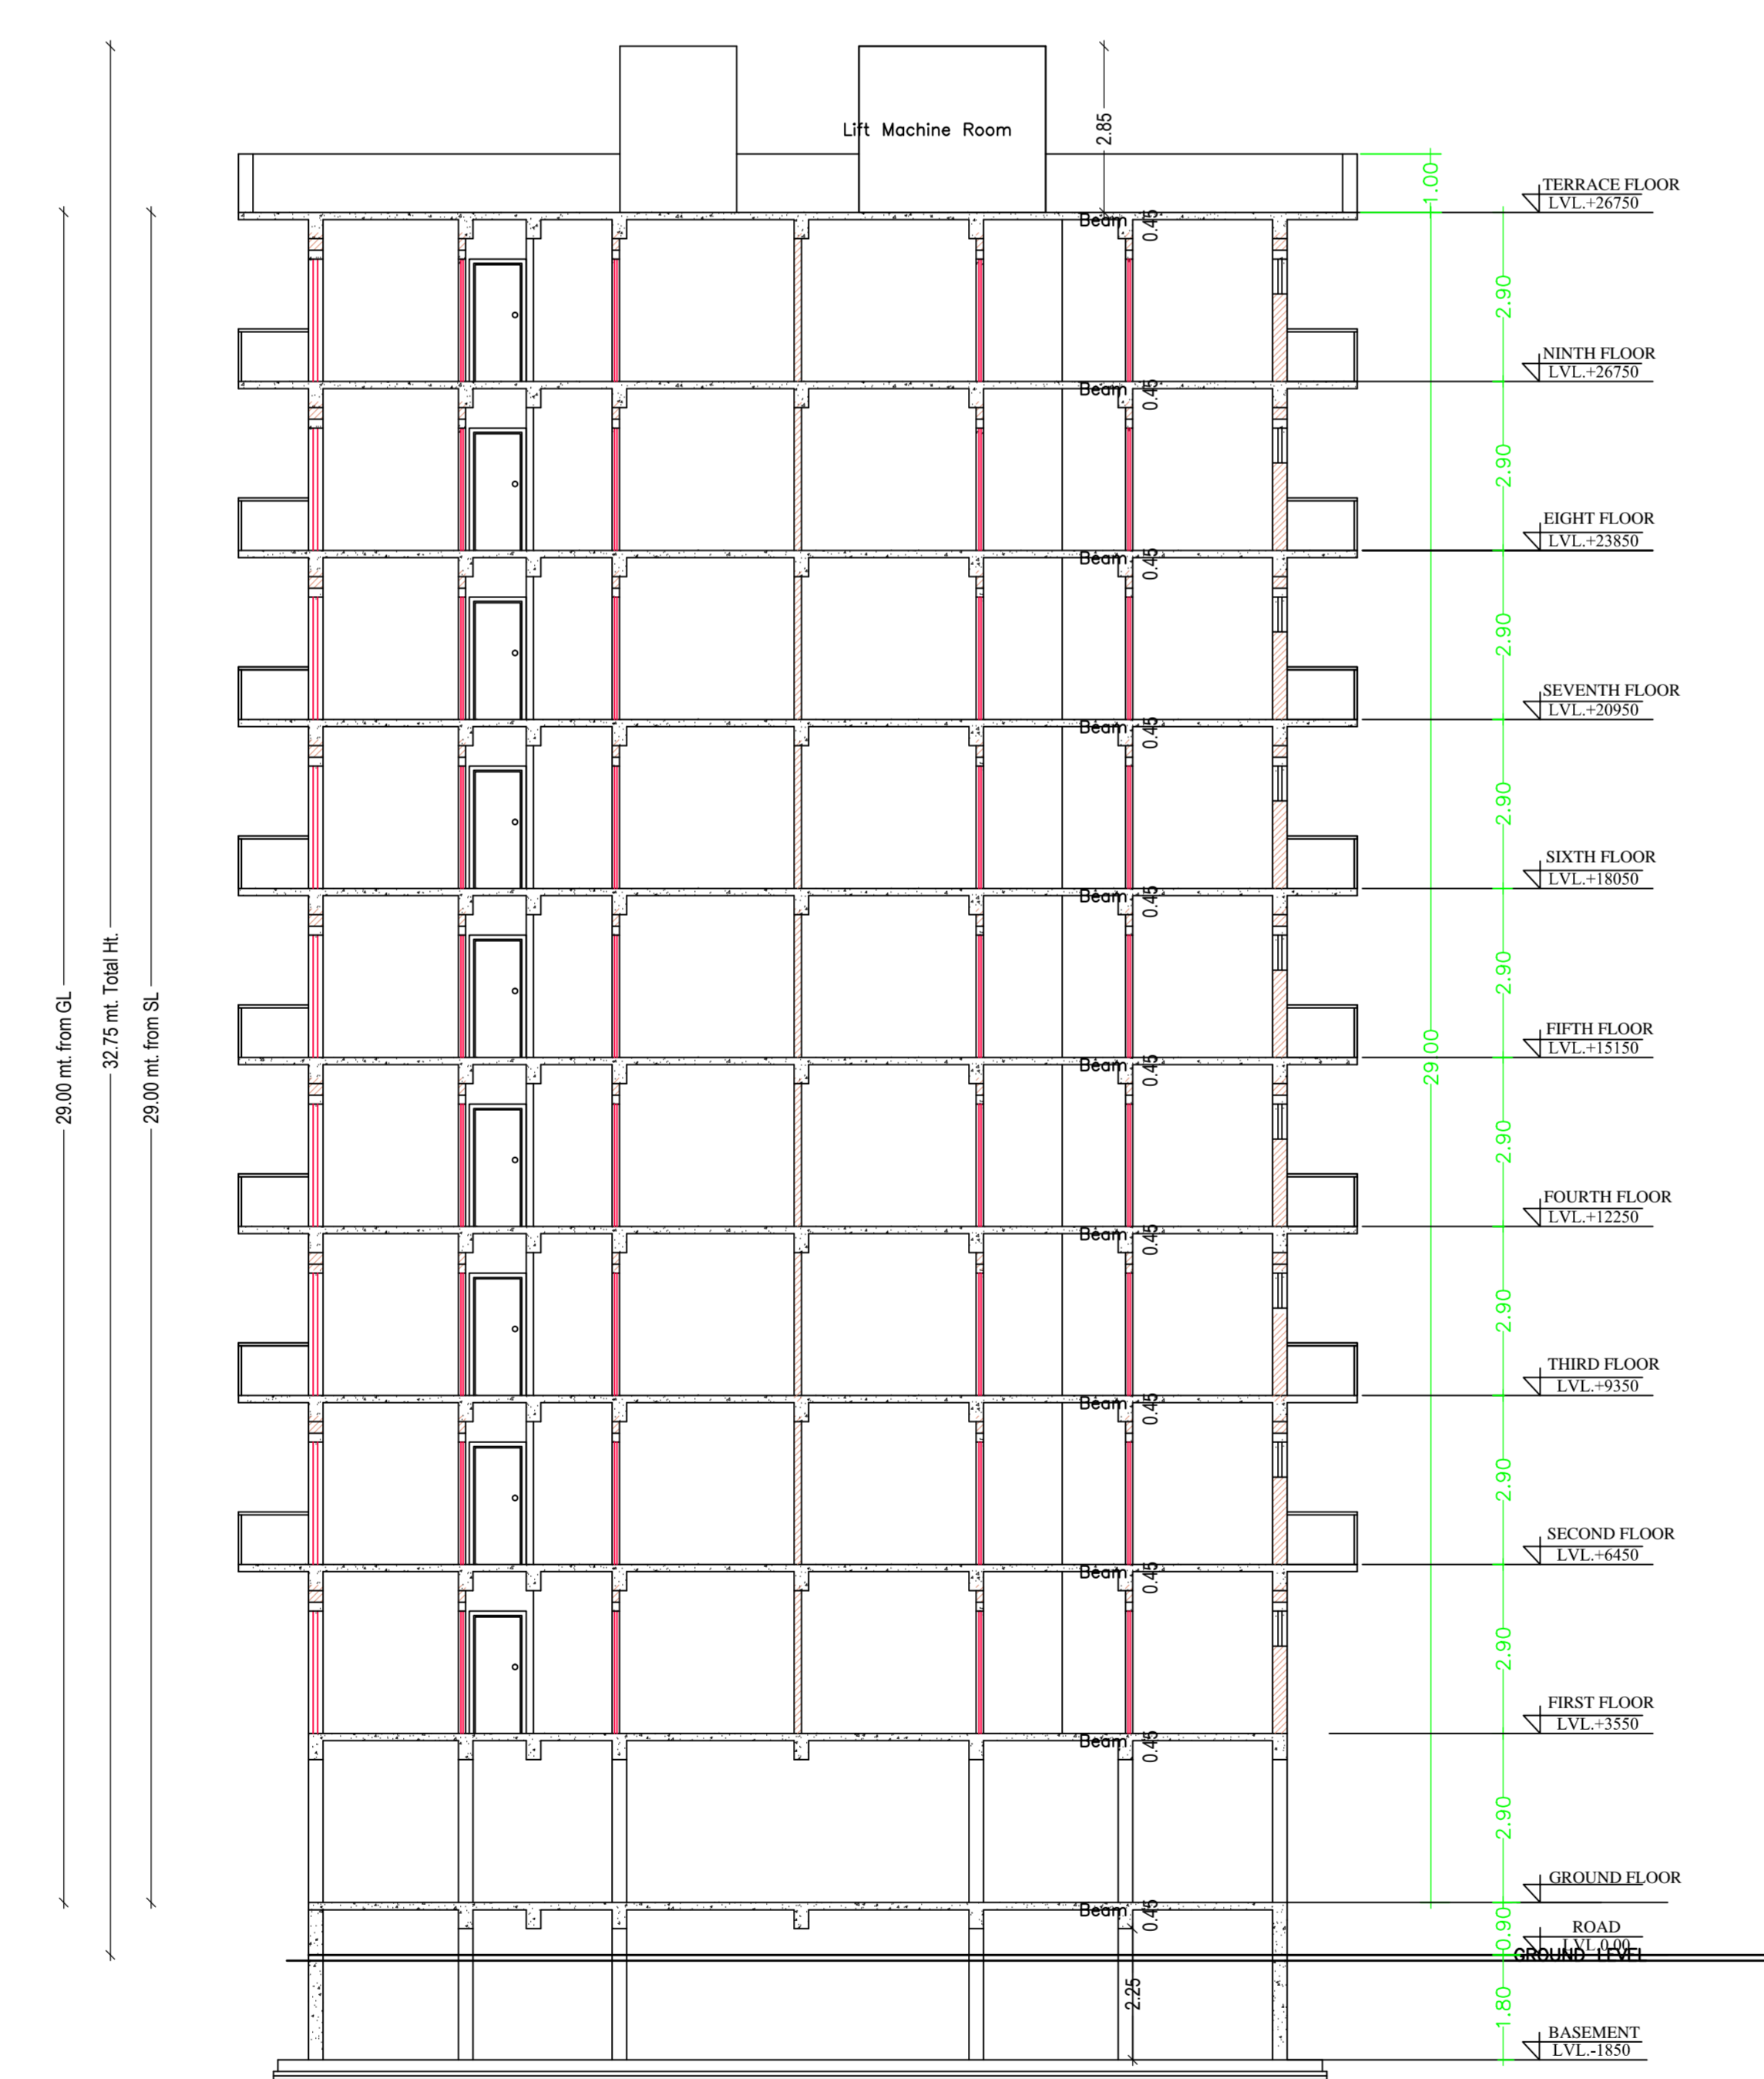
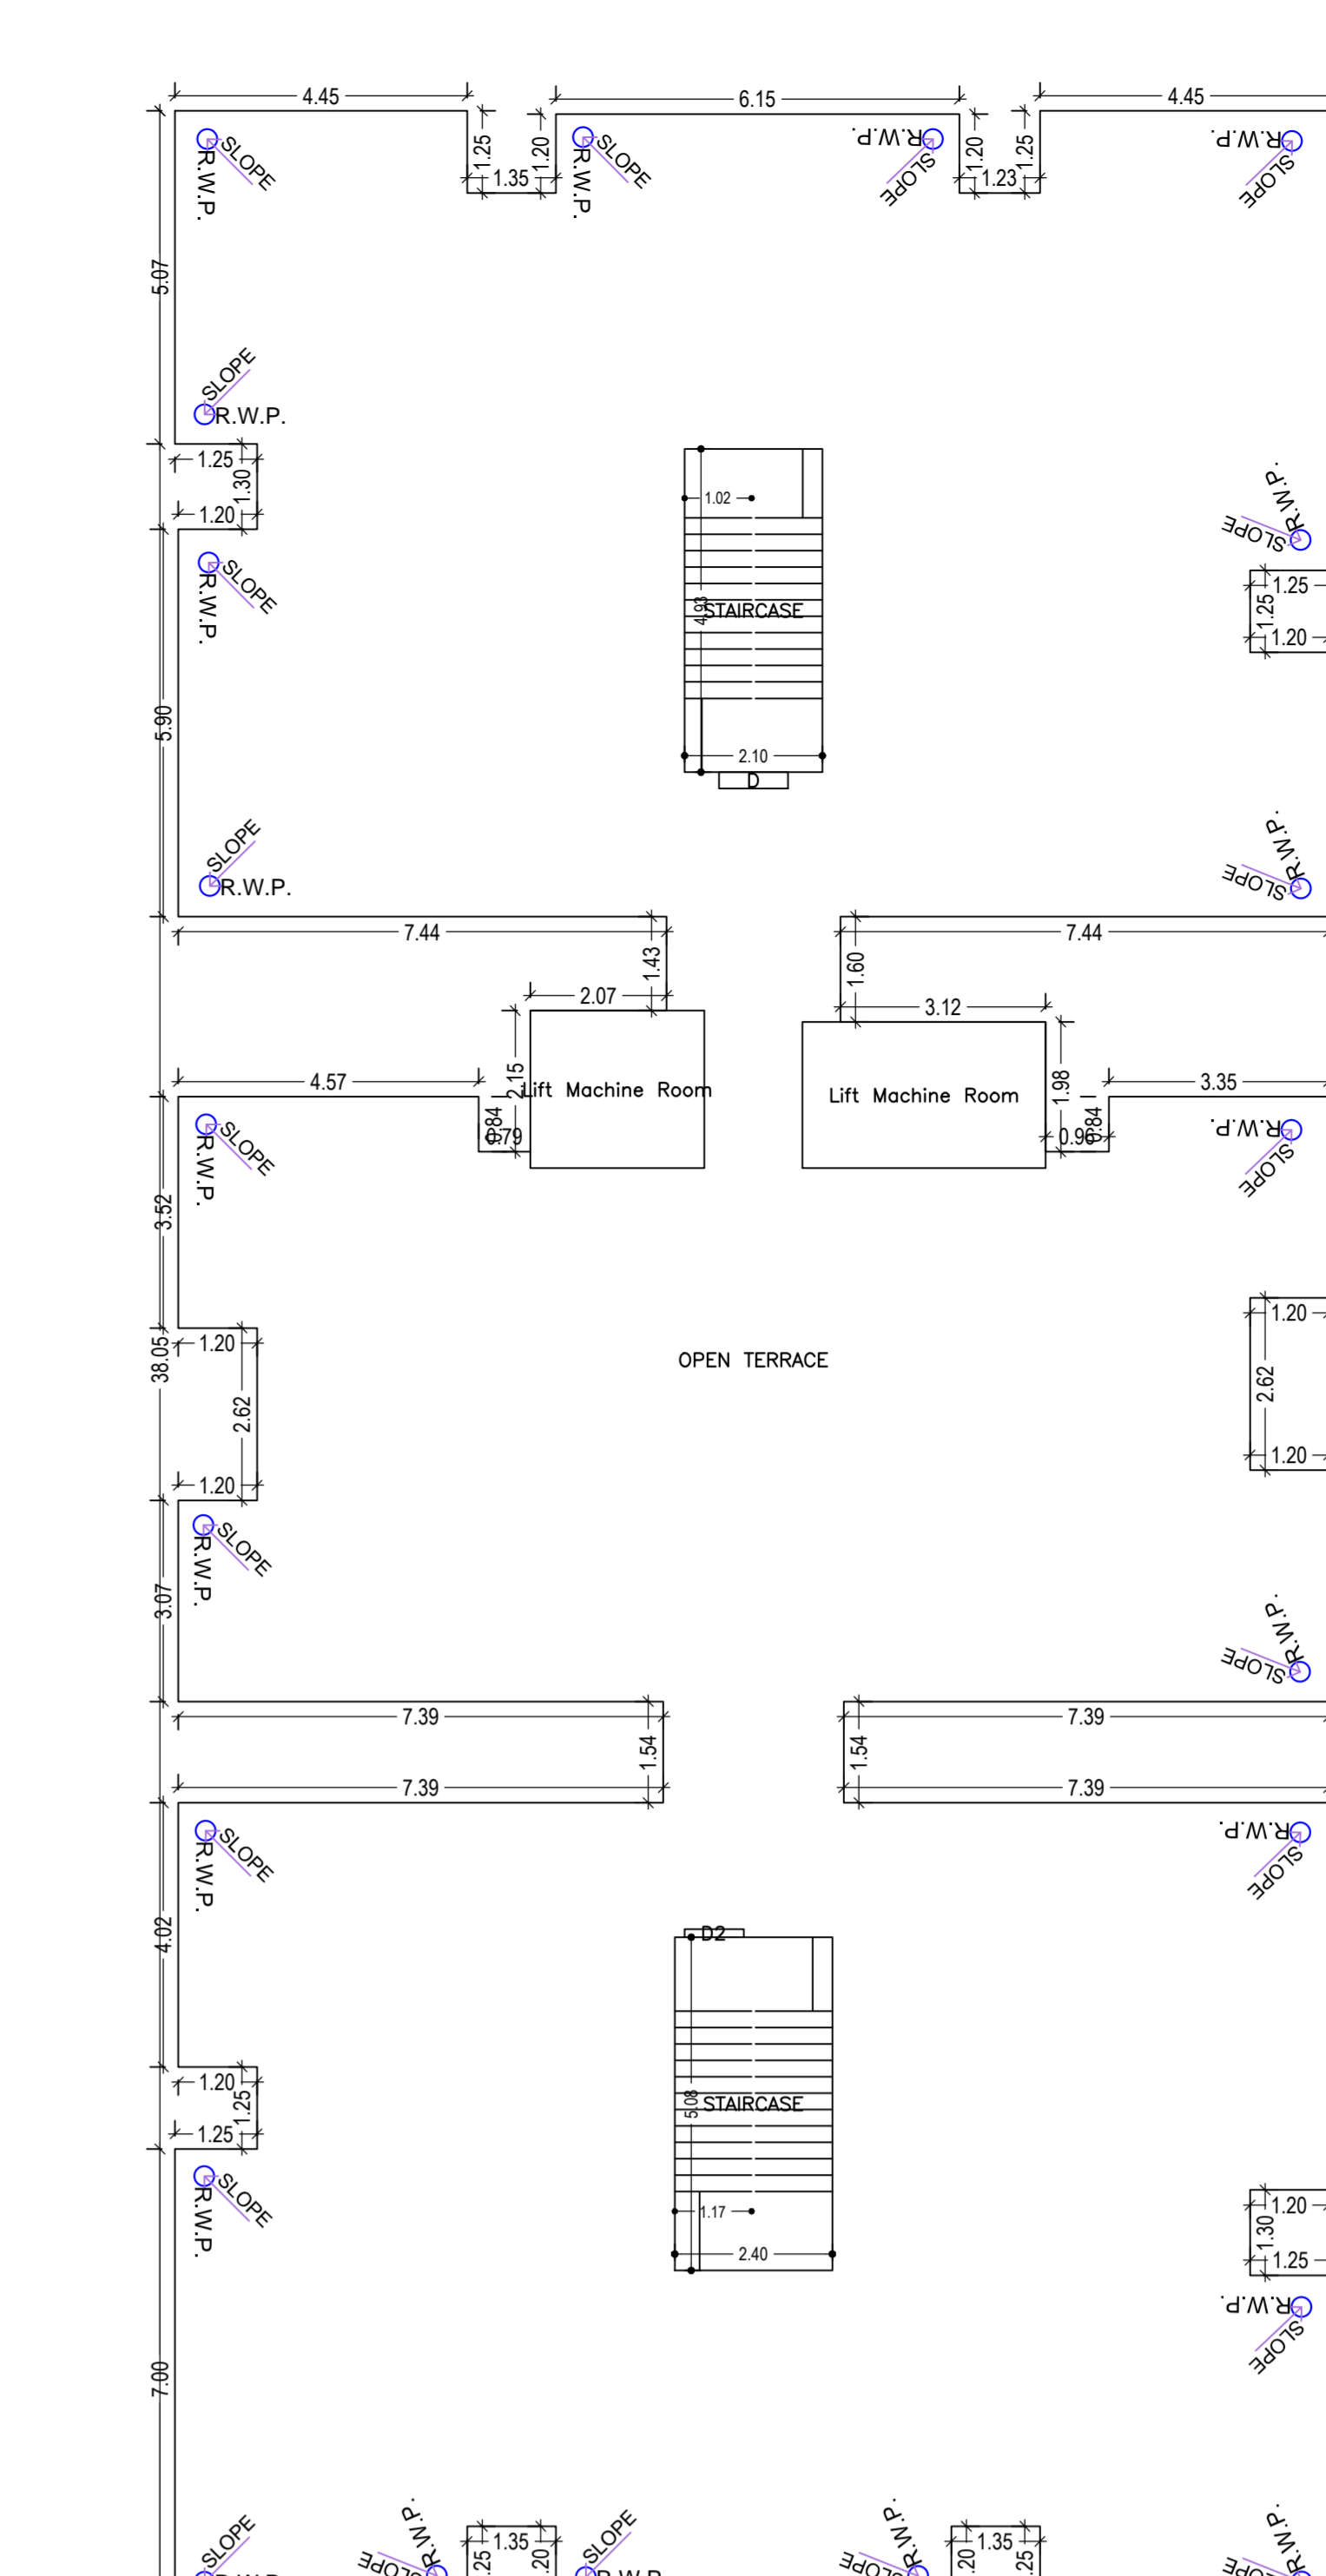
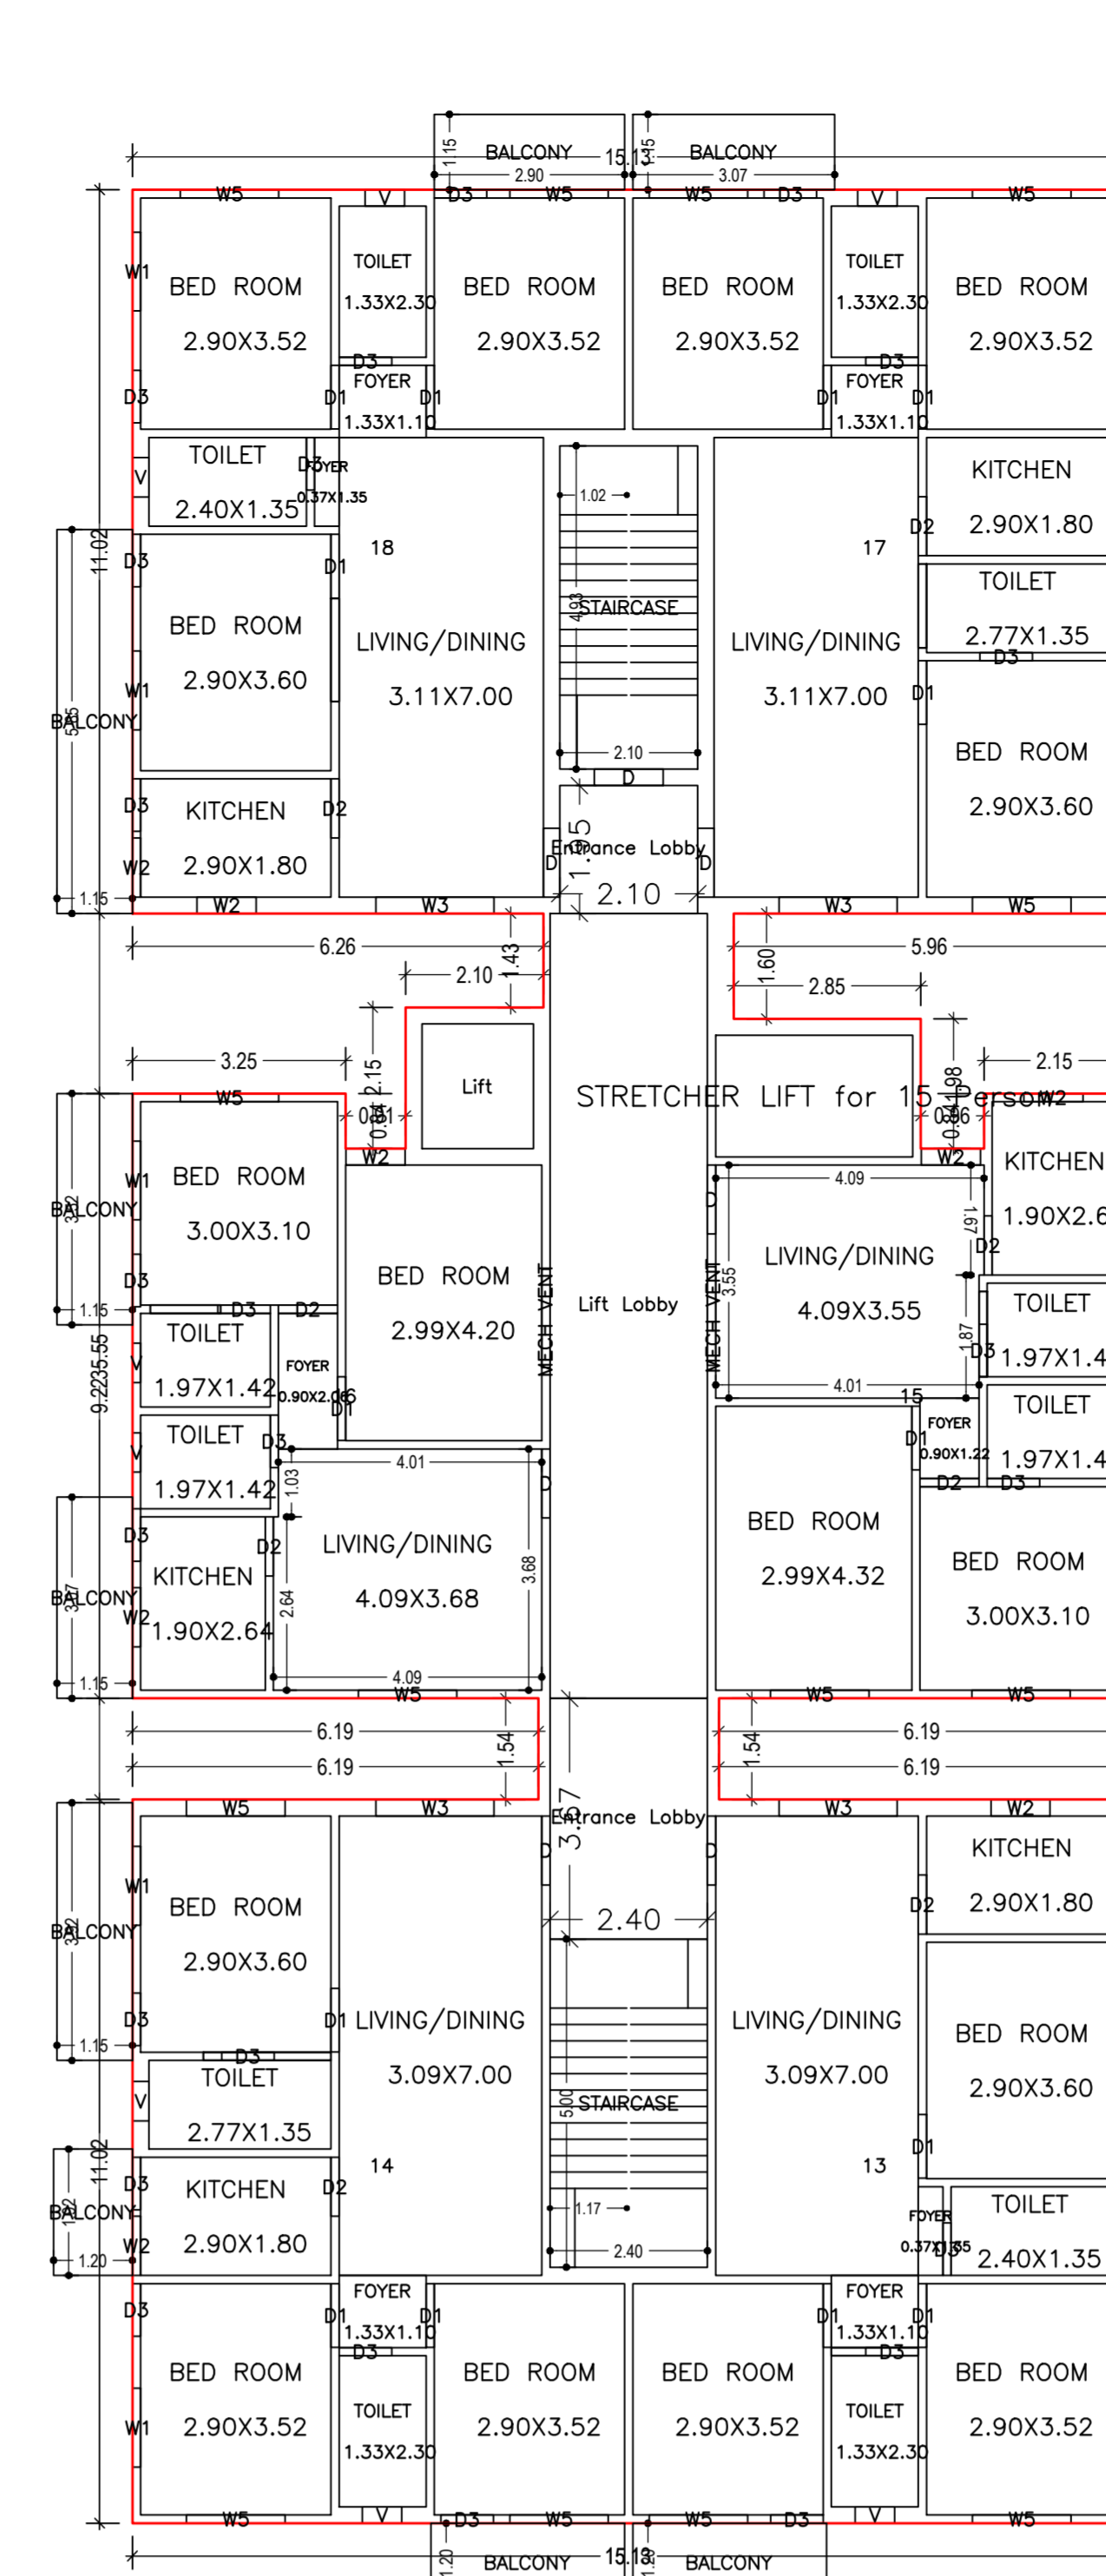
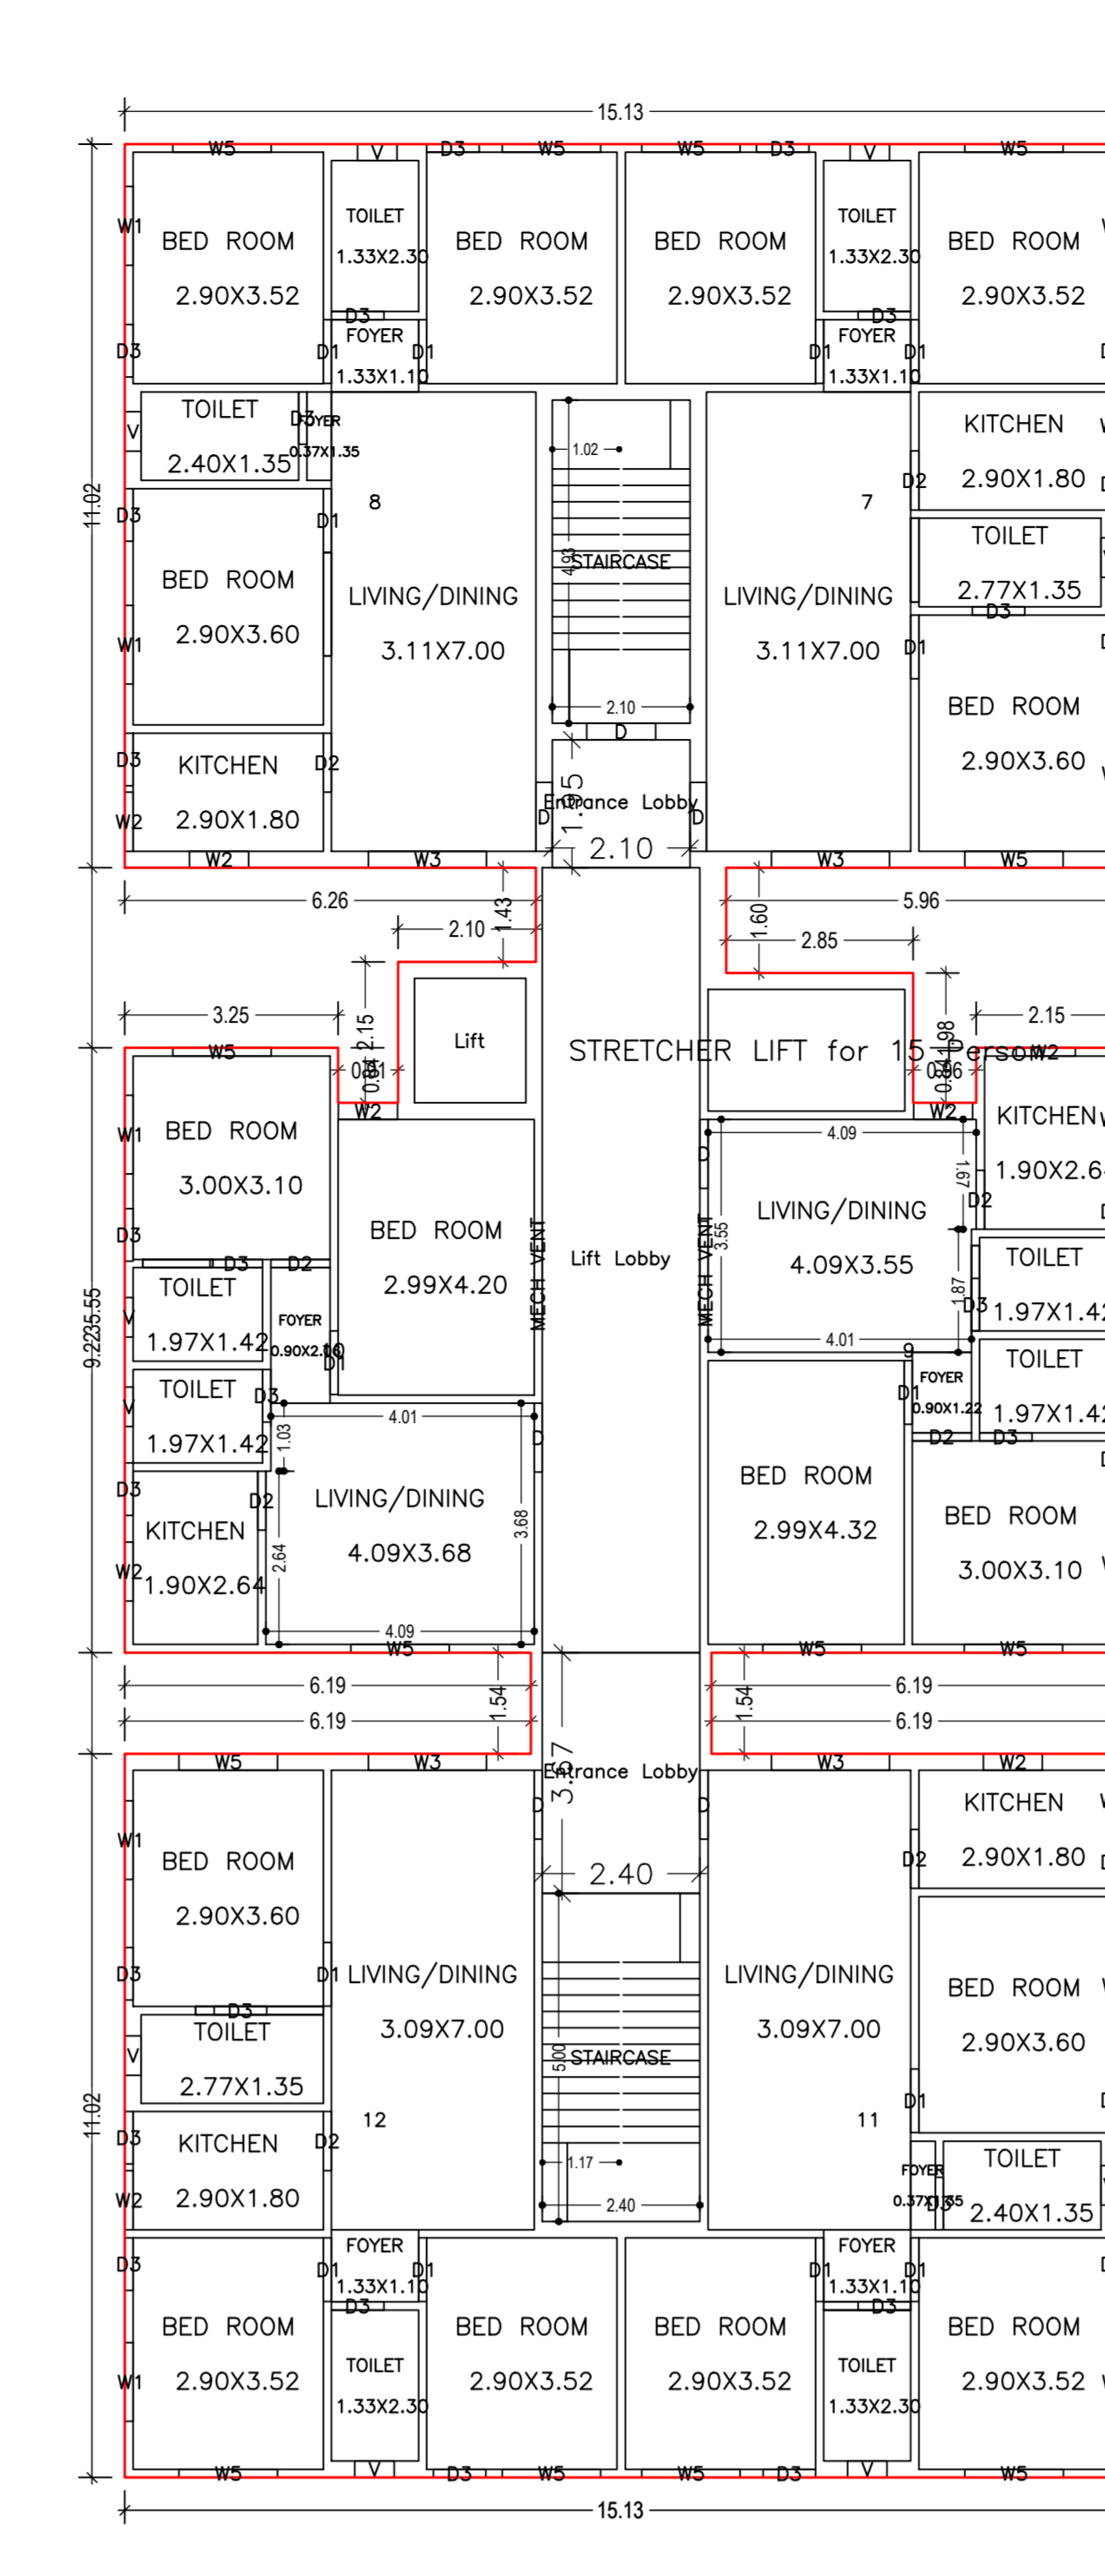
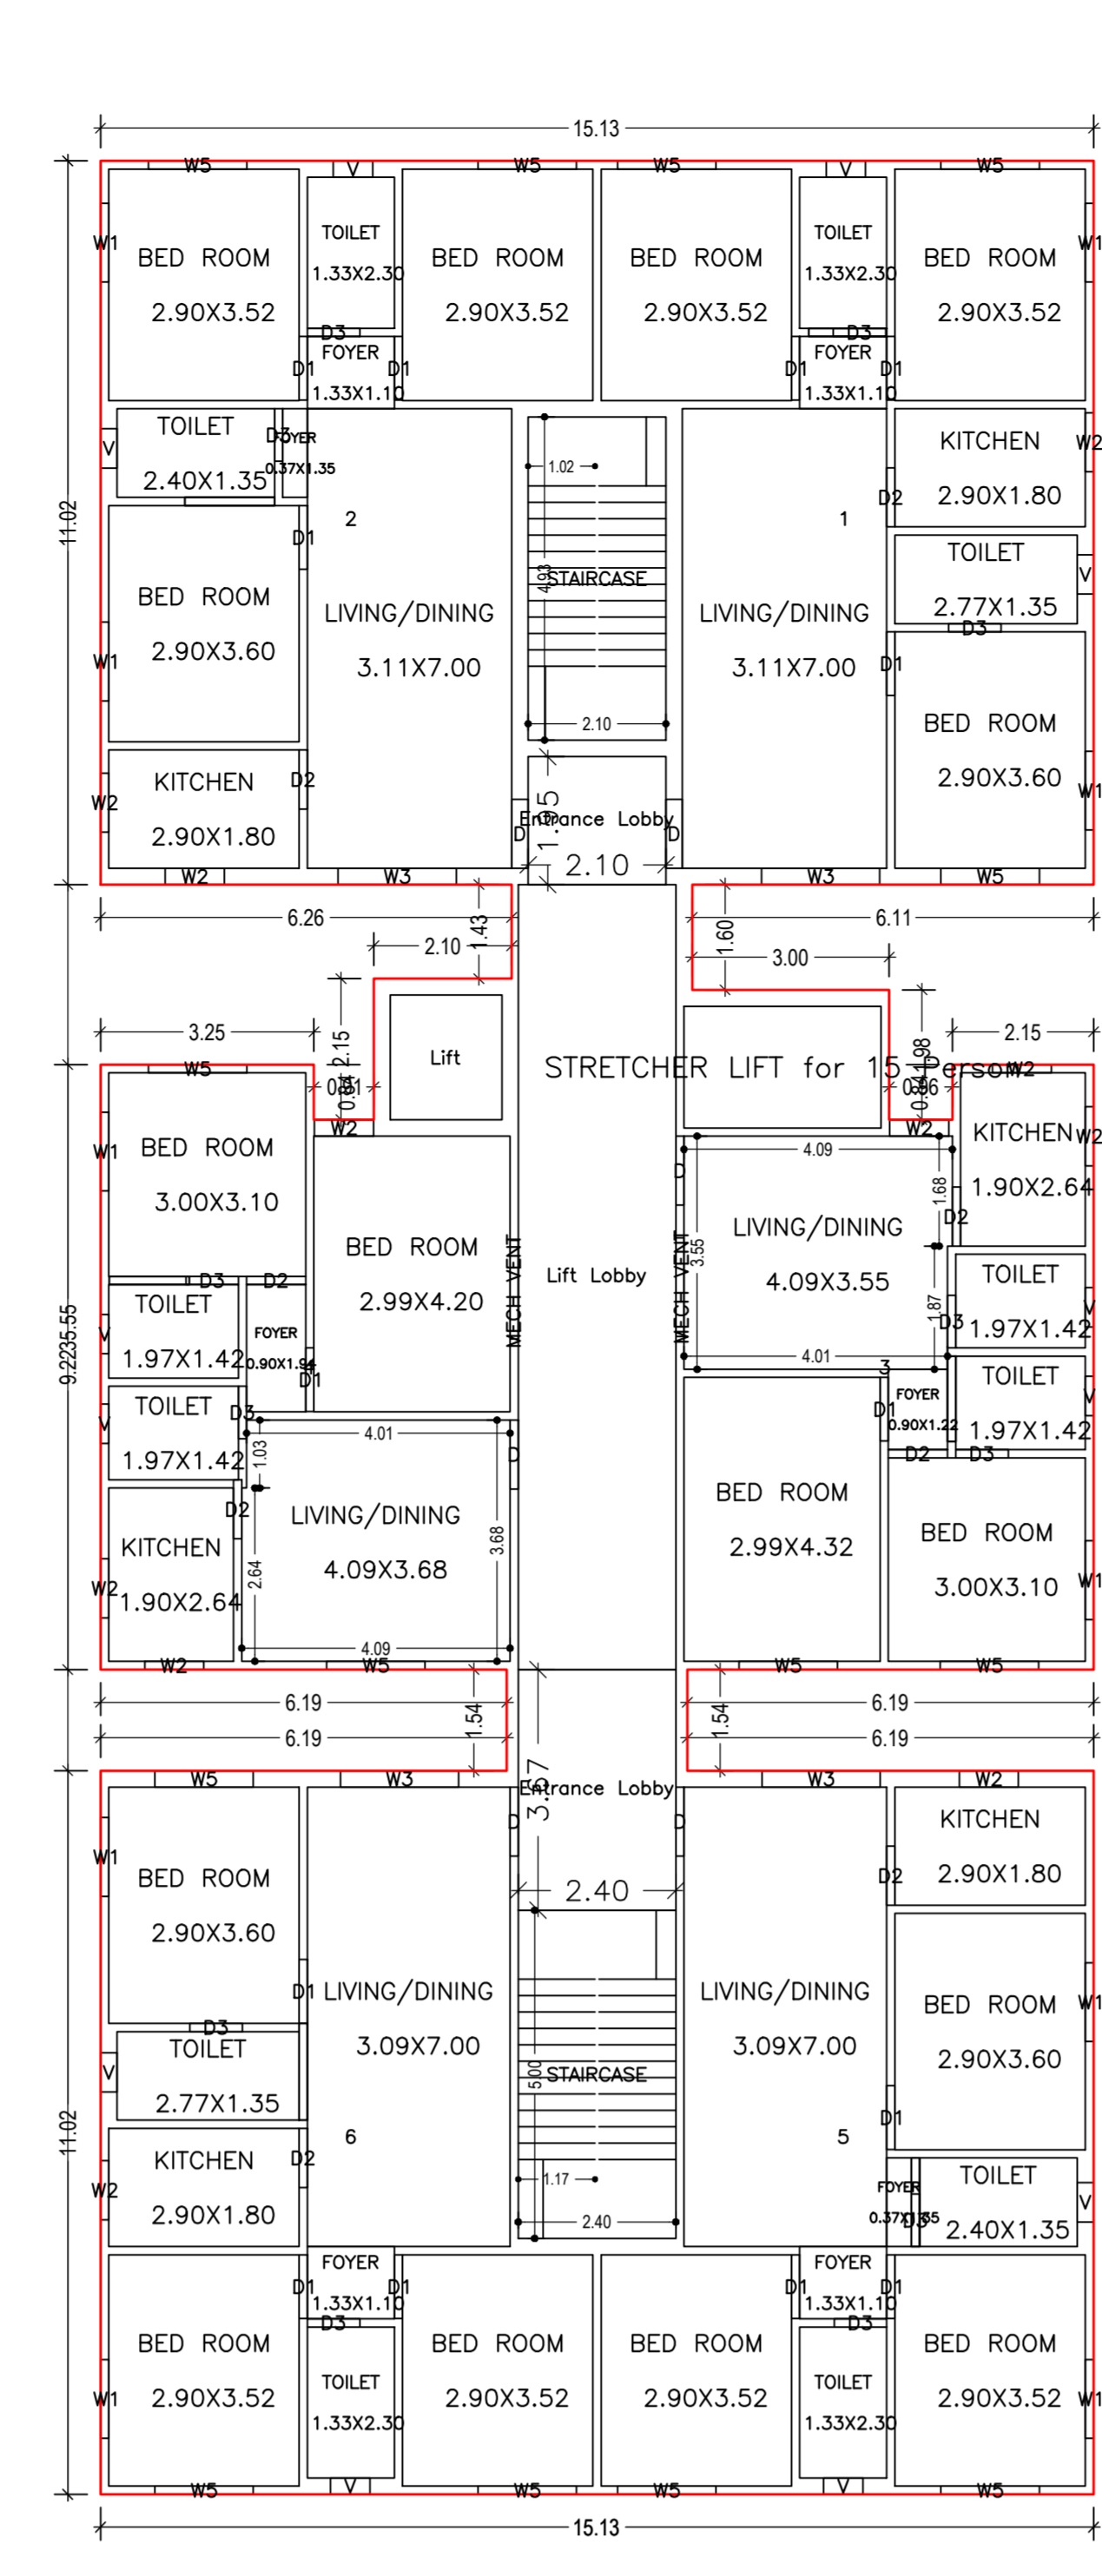


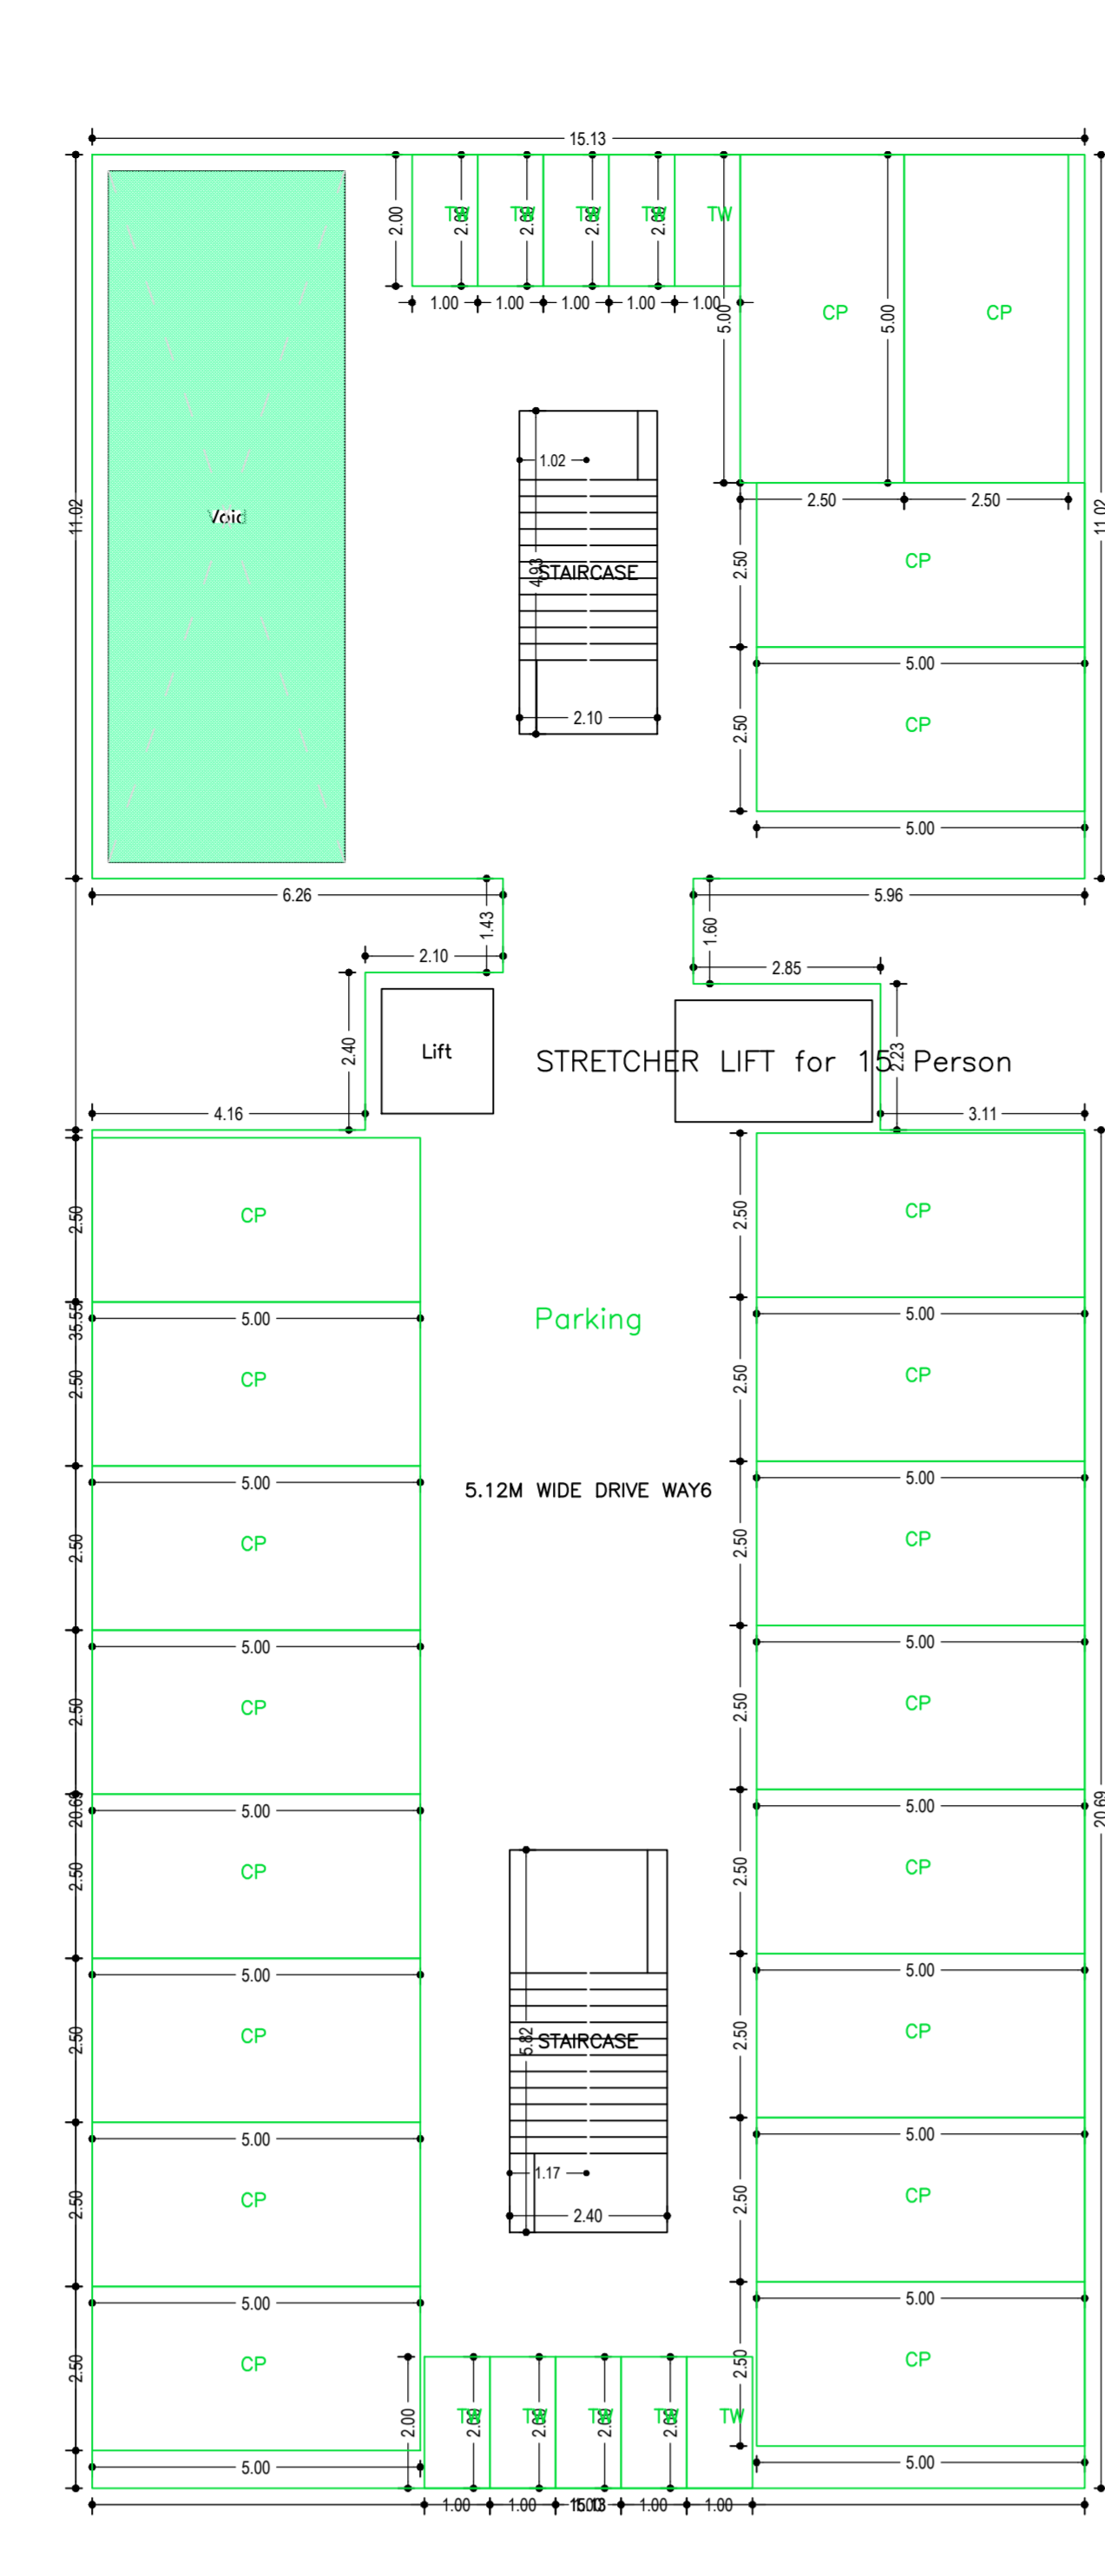

Proposed Basic Information	
Propose File No	D94GCH0000003021
Owner Name	SRI PRINCE KUMAR SULTANA AND SRI RAVI KISHOR K. S. S. KESHAVAM DEVELOPERS
Plot No	688/86/1/202/2/03
Plot No	799-1/1-14 (94/07)
Usage Name	Dwelling
Use	Residential
Structure	Group Housing

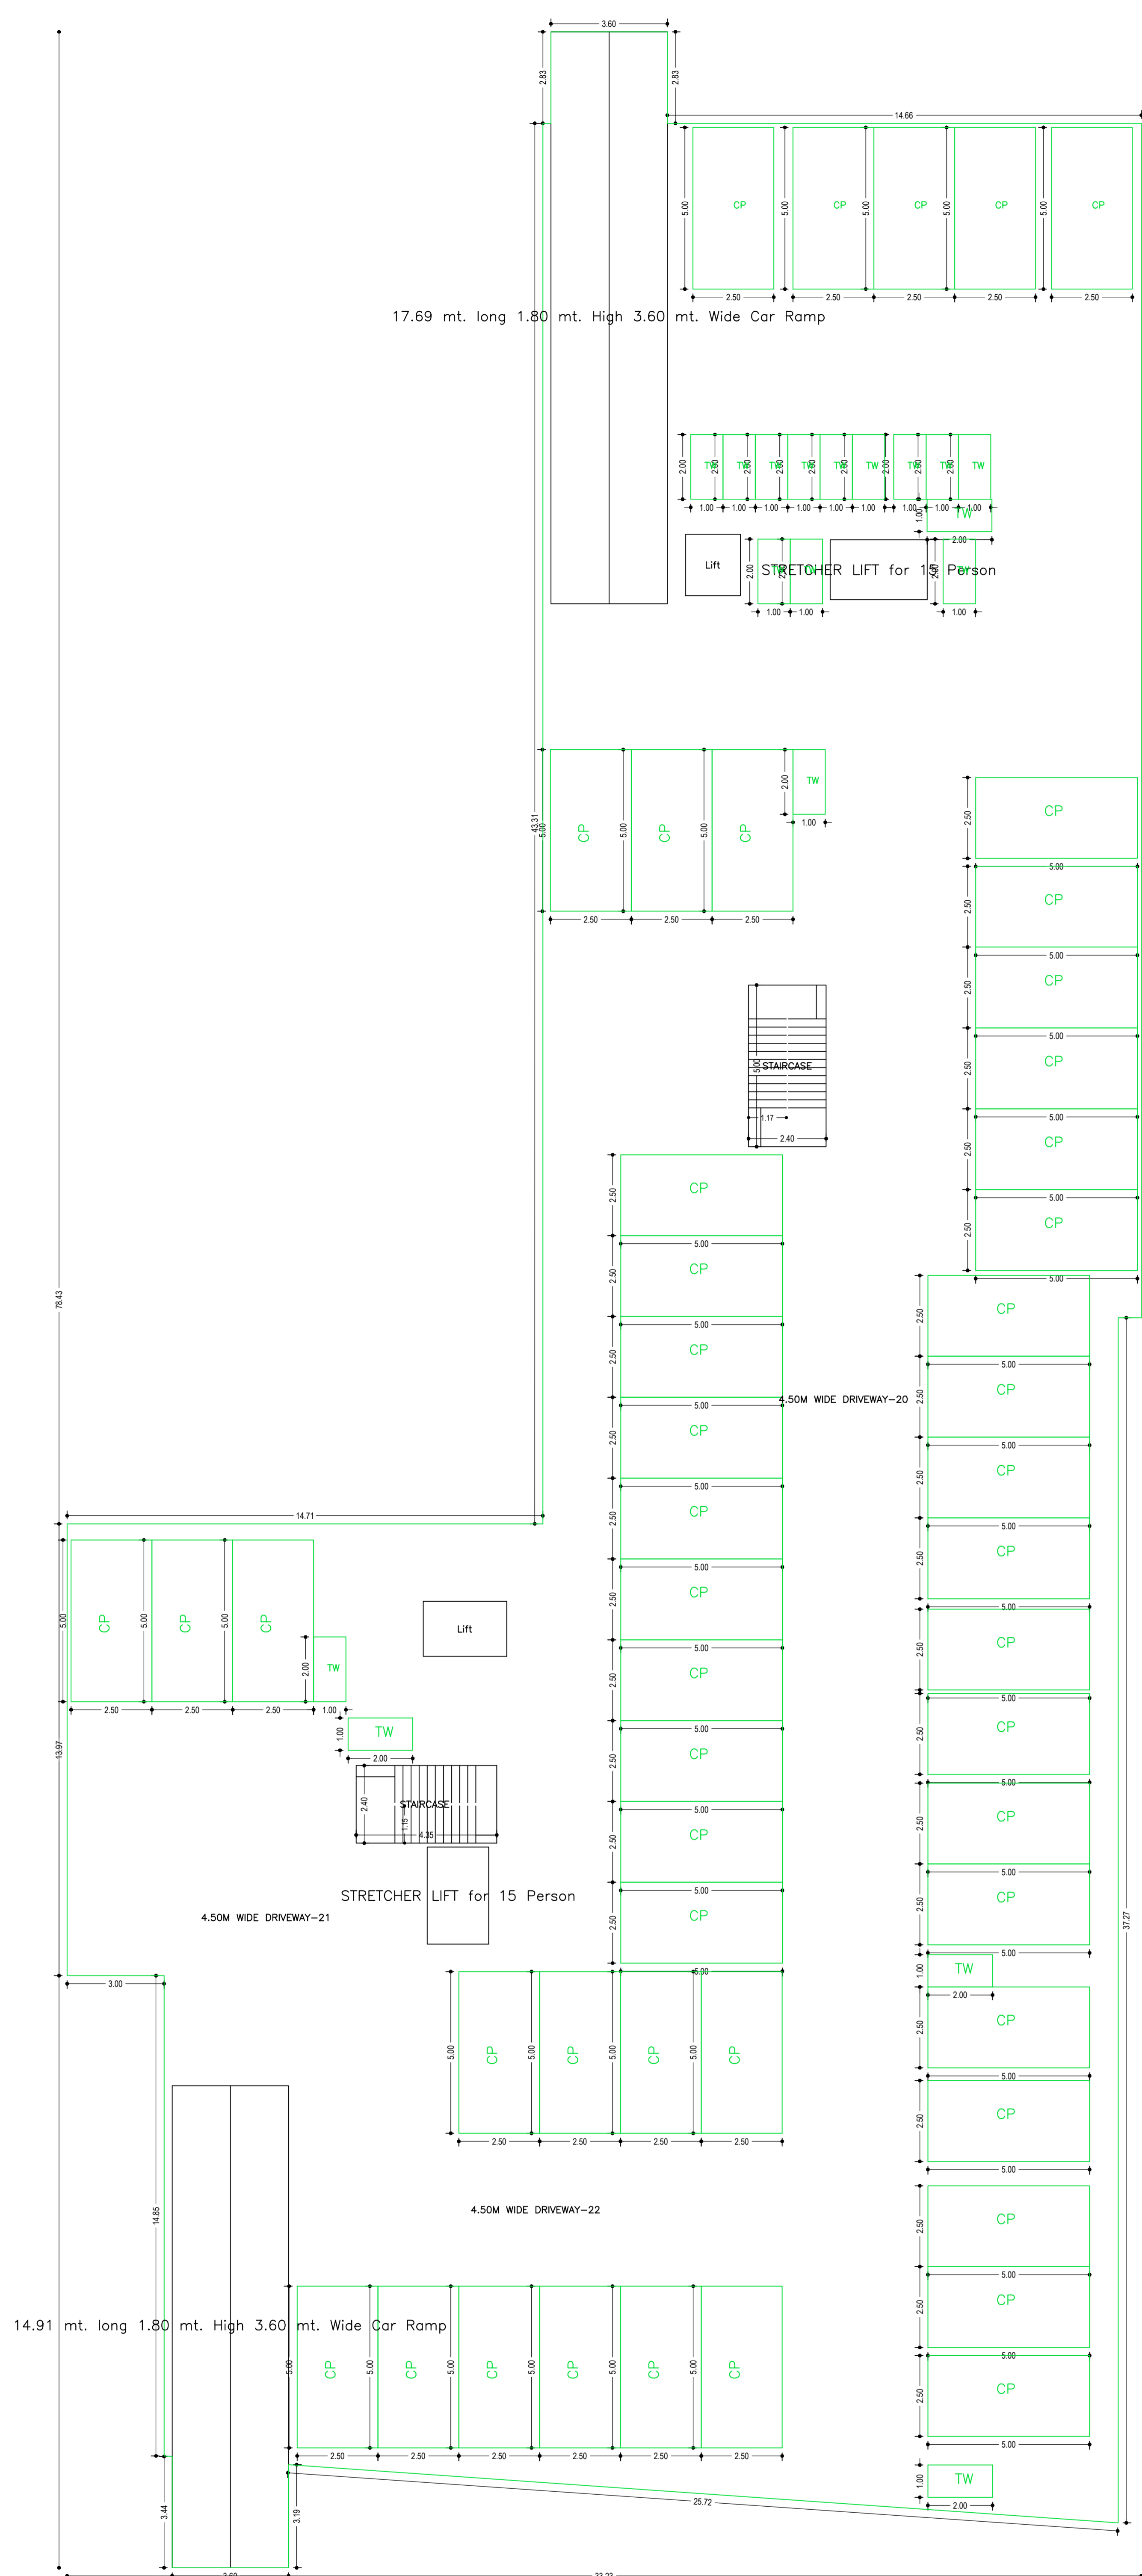

UNIT/BUA Table for Building -A (BLOCK 1)

FLOOR	Name	USERS	USERS Area (Sq.M)	Comm Area	No. of Rooms	% of Floorarea
TYPICAL 2, 3, 4, 5, 6, 7 & 8 FLOOR PLAN	10	FLAT	8.20	0.26	3	42
	11	FLAT	11.17	0.26	3	42
	12	FLAT	10.98	0.83	3	42
	13	FLAT	11.15	0.26	3	42
NINTH FLOOR PLAN	14	FLAT	10.74	0.15	3	4
	15	FLAT	10.80	0.15	3	4
	16	FLAT	11.16	0.15	3	4
	17	FLAT	11.15	0.15	3	4
FIRST FLOOR PLAN	18	FLAT	11.16	0.15	3	4
	19	FLAT	11.16	0.15	3	4
	20	FLAT	11.16	0.15	3	4
	21	FLAT	11.16	0.15	3	4
<b>Total</b>			<b>348.58</b>	<b>2.01</b>	<b>432</b>	<b>54</b>

SCHEDULE OF WINDOW/VENTILATION:

FLOOR	SIZE	AREA	TOTAL AREA
NINTH FLOOR PLAN	1.50 X 2.00 X 1.50	4.50	56.25
2	1.50 X 2.00 X 1.50	4.50	56.25
3	1.50 X 2.00 X 1.50	4.50	56.25
4	1.50 X 2.00 X 1.50	4.50	56.25
5	1.50 X 2.00 X 1.50	4.50	56.25
6	1.50 X 2.00 X 1.50	4.50	56.25
7	1.50 X 2.00 X 1.50	4.50	56.25
8	1.50 X 2.00 X 1.50	4.50	56.25
<b>Total</b>		<b>36.00</b>	<b>450.00</b>

Building -A (BLOCK 1)

Name	Total Built Area (Sq.M)	Useful Area (Sq.M)	Proposed Floor Area (Sq.M)	AGFA Area (Sq.M)	Total Covered Area (Sq.M)	Total Plot Area (Sq.M)	Total No. of Units
Building -A	348.58	201.58	348.58	201.58	550.16	600.00	432
<b>Total</b>	<b>348.58</b>	<b>201.58</b>	<b>348.58</b>	<b>201.58</b>	<b>550.16</b>	<b>600.00</b>	<b>432</b>

LTP NAME AND SIGNATURE: STRUCTURAL ENGINEER AND REGD. ARCHITECT: BUILDING NAME AND SIGNATURE: DIGITAL SIGNATURE: ADHOK KUMAR JHA D94GCH000022

